


This map is based upon Ordnance Survey material with the permission of Ordnance Survey on behalf of the Controller of Her Majesty's Stationery Office © Crown Copyright. Unauthorised reproduction infringes Crown Copyright and may lead to prosecution or civil proceedings. 100019238. 2018.

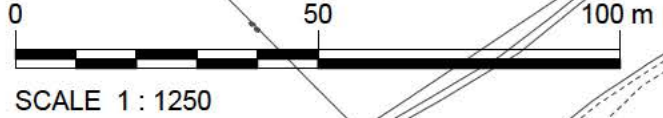


| 01      | Access arrow amended. | RJHF             | RJHF | 24/08/21                            |
|---------|-----------------------|------------------|------|-------------------------------------|
| Rev     | Revision details      | Chkd             | Appd | Date                                |
| Drawn:  | JH                    | Preliminary      |      |                                     |
| Design: | JH                    | For comment      |      |                                     |
| Chkd:   | JR                    | For tender       |      |                                     |
| Appd:   | RJHF                  | For construction |      |                                     |
| Date:   | 19/08/2021            | As constructed   |      |                                     |
|         |                       | For Information  |      | <input checked="" type="checkbox"/> |

Project Name  
**A28 Sturry Link Road, Canterbury**

Drawing Title  
**Shalloak Road Widening  
 Viridor Site Access**

Original Drg Size : A4    Dimensions : -  
 Scale : 1:1250    Copyright © Amey


  
[www.amey.co.uk](http://www.amey.co.uk)

---

Client



---

Drawing No    Rev

**4300392/000/117**    **01**