

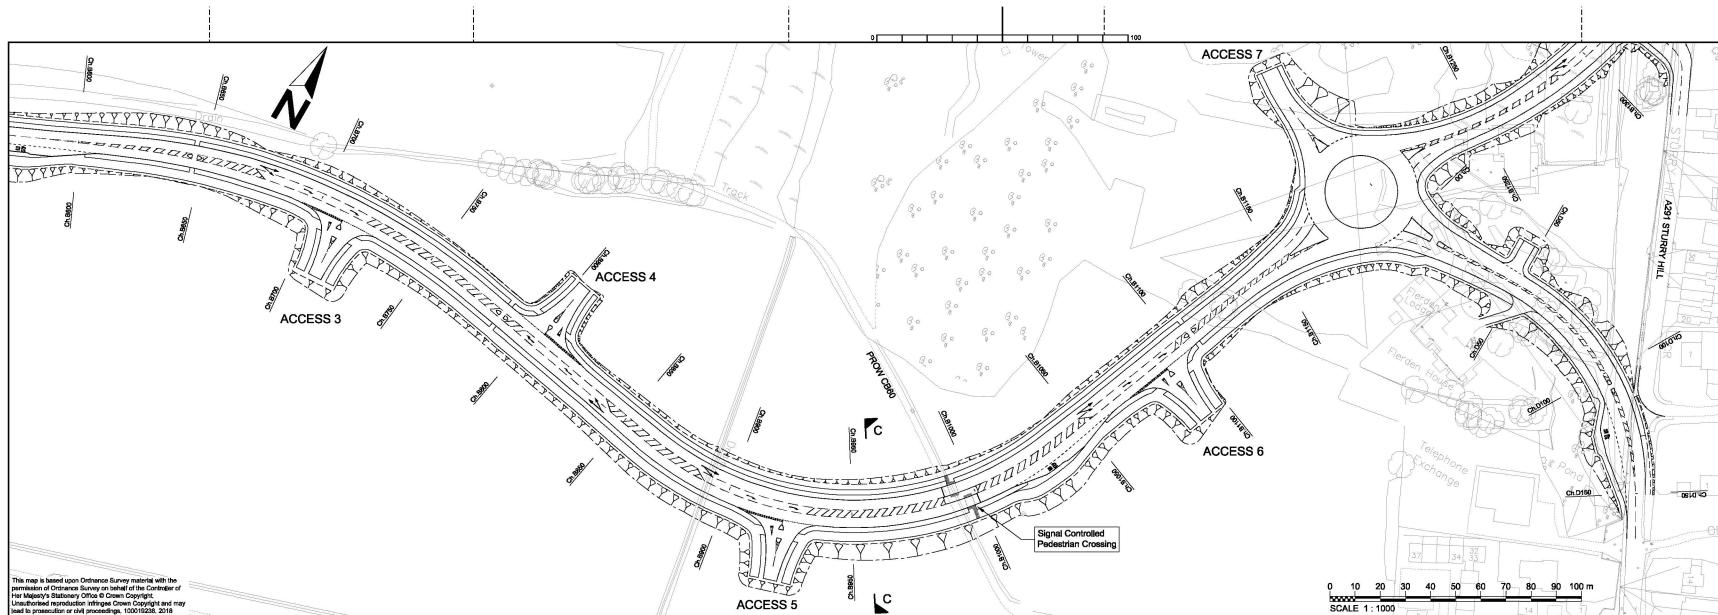


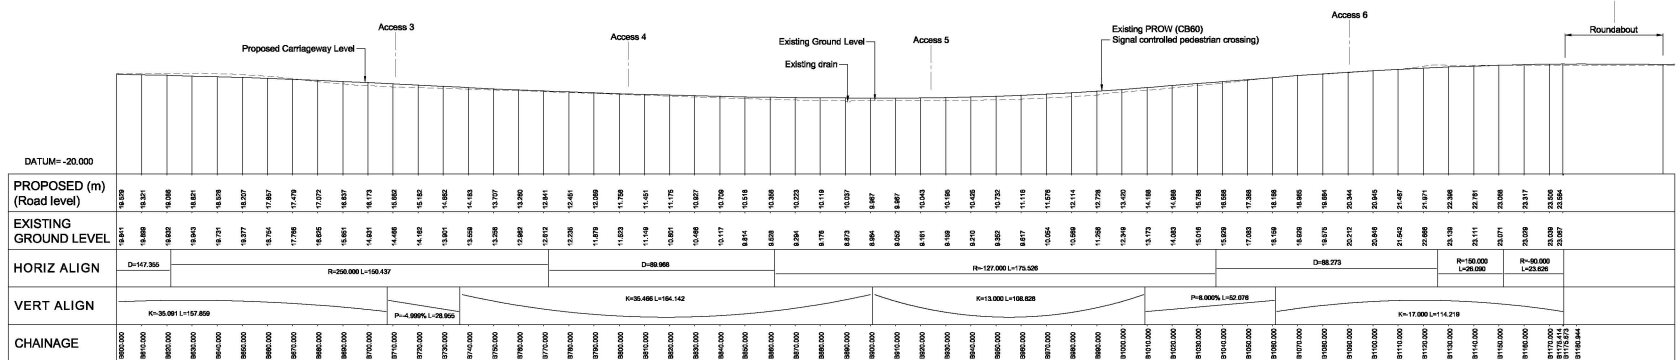


This map is based upon Ordnance Survey material with the permission of Ordnance Survey on behalf of the Controller of Her Majesty's Stationery Office © Crown Copyright. Unauthorised reproduction infringes Crown Copyright and may lead to prosecution or civil proceedings. 100010205, 2016

TYPICAL SECTION C - C
Scale 1:100

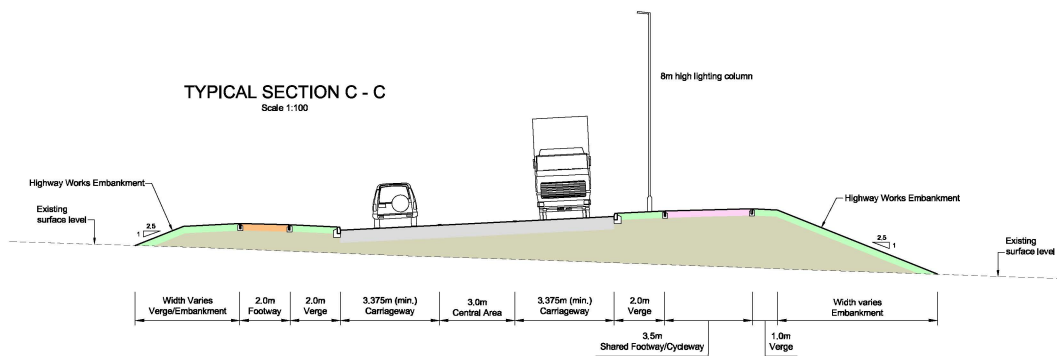

LONG SECTION
Scale 1:1000

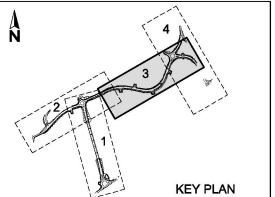

Rev	Revision details	Chd	Appd	Date
1	Drawn: TMM			Preliminary
2	Design: MIM			For comment
3	Chkd: MIM			For tender
4	Appd: MIM			For construction
5	Date: 21 March 2018			As constructed
6				Other



Project Name
A28 Sturry Link Road, Canterbury

Drawing Title
Scheme Design
Sheet 3 of 4

Original Drawing Size : A1
Scale : As Shown
Dimensions : m
Copyright © Amey

Drawing No
4300392/000/66
Rev
0