

# Barrack Row Design Layout



Street Elevation  
1:200 @ A3



Street Section  
1:200 @ A3

## Barrack Row Design



# Barrack Row Design




## Barrack Row Design



# Garrick Street Design Layout



Sketch Option 03  
Street East Elevation  
1:200 @A3

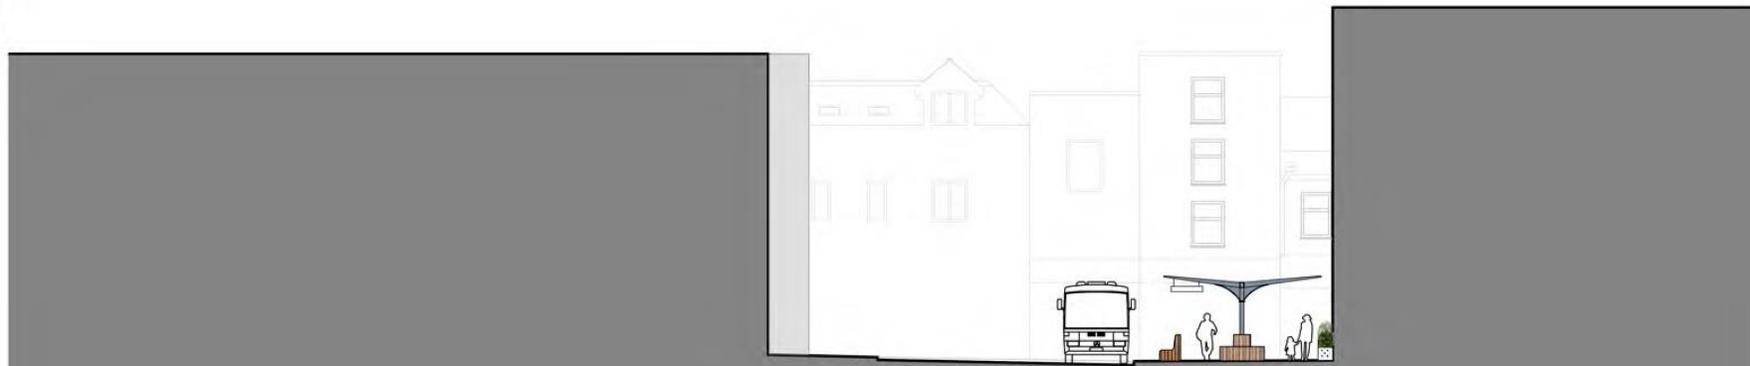

# Garrick Street Design



# Garrick Street Design



## Garrick Street Design



# Garrick Street Design



# Garrick Street Design



## Garrick Street Design

