

6 Delivery of Railway Enhancement

In the wider context, the new link will enable adjacent development to be implemented.

This development includes provision of a new 60 space car park for exclusive use by the station, as outlined in the Canterbury City Council Draft Local Plan.

The car park is to be located in close walking distance to the station with vehicular access only available via the new link road.


7 Other Documents

Where relevant at this stage, further scheme information is provided in the following standard Network Rail template documents.

- ***High Level Project Milestones***
See Appendix D
- ***Project Programme***
The current outline KCC project programme is included in Appendix E
- ***Submission Schedule Milestones***
See Appendix F
- ***Submission Schedule***
See Appendix G
- ***Possession Requirements Part A***
See Appendix H
- ***Possession Schedule External***
- See Appendix I

Appendix A Elements That Affect the Railway

Drawing Number – 4300392/000/06

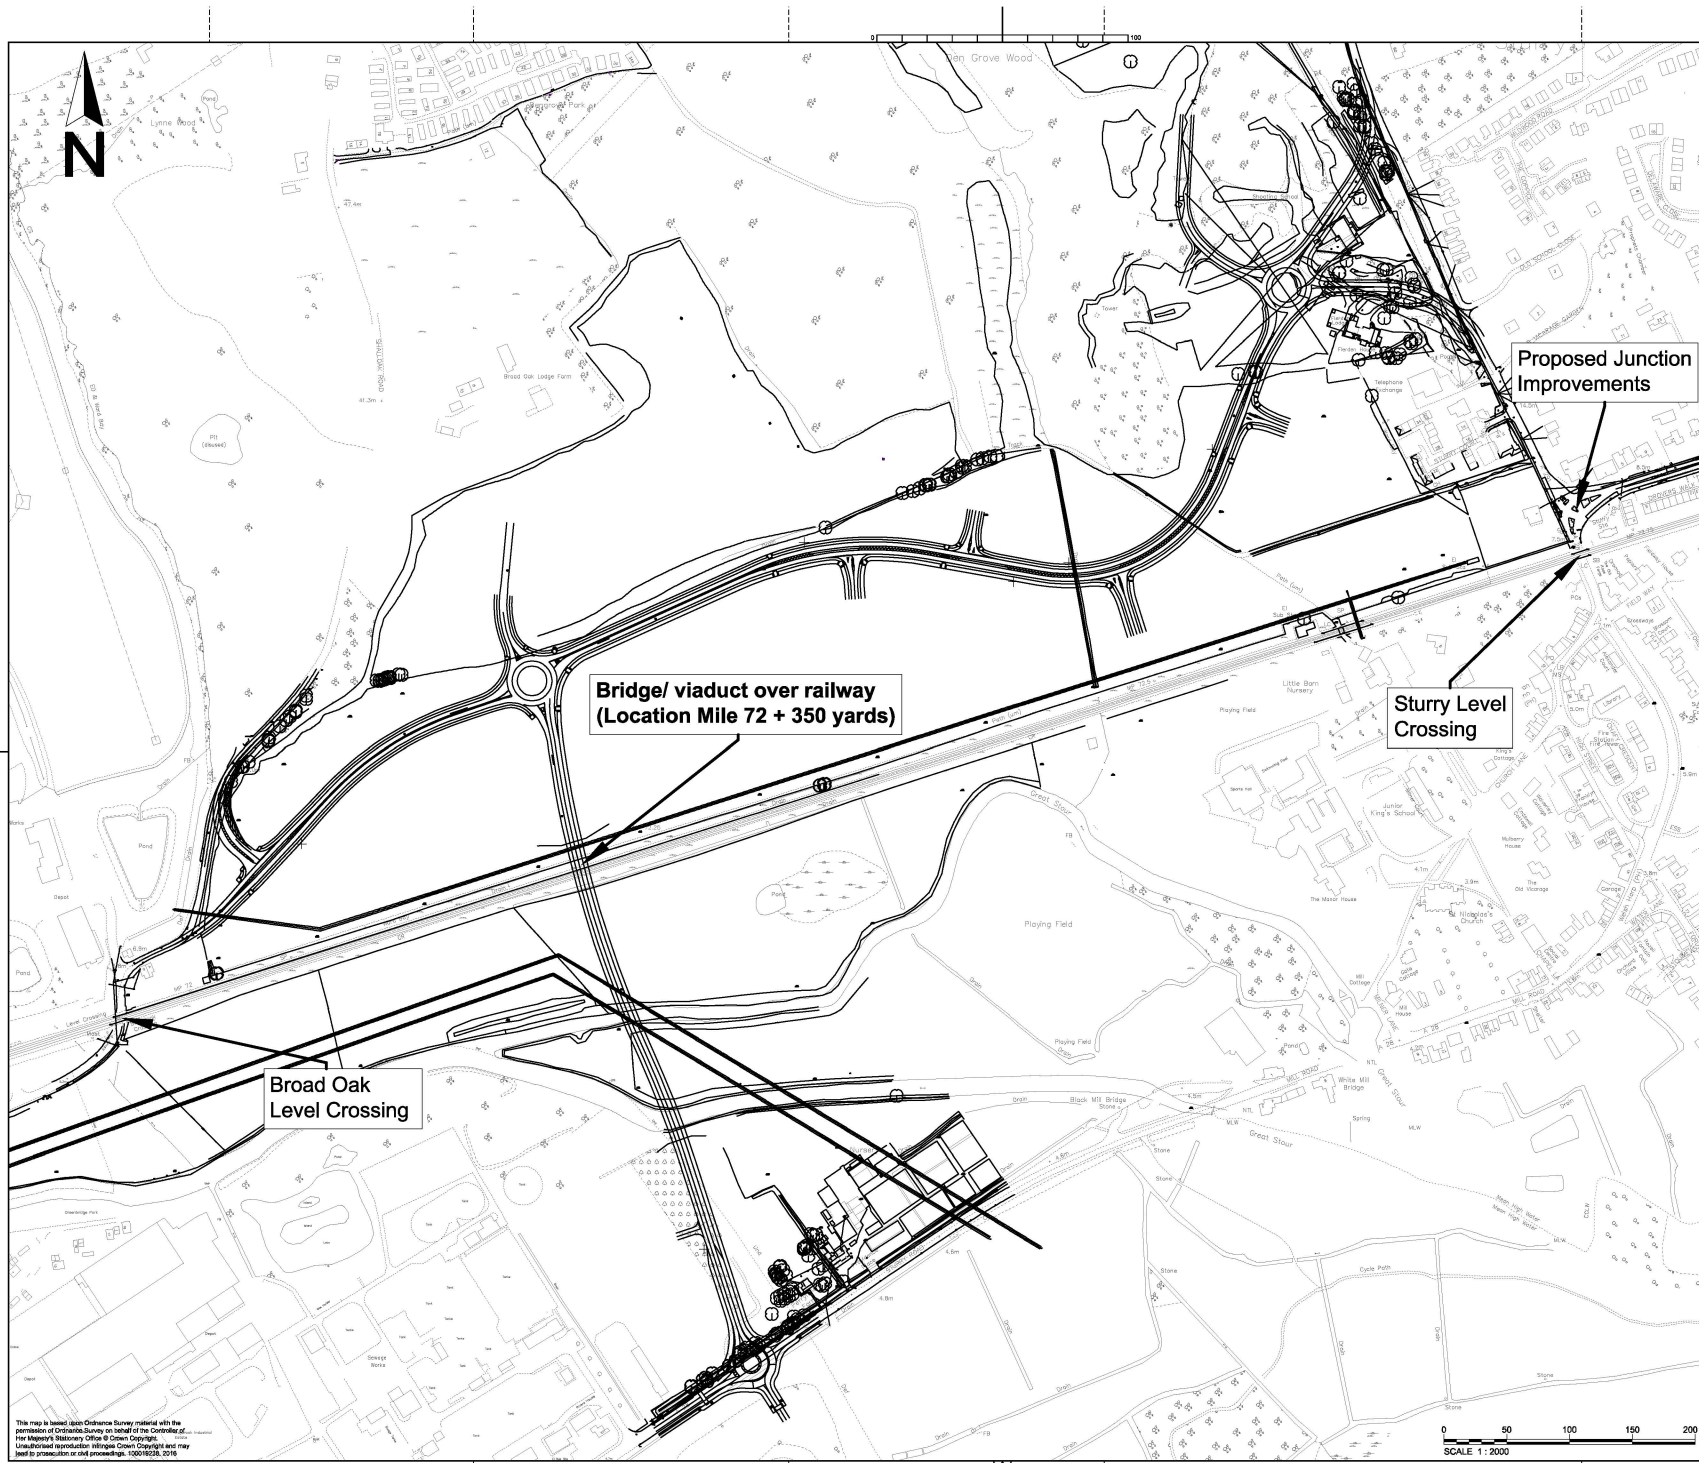

Proposed Junction Improvements

Bridge/ viaduct over railway
(Location Mile 72 + 350 yards)

Sturry Level Crossing

Broad Oak Level Crossing

Rev	Revision details	Chkd	Appd	Date
Drawn:	BRS			
Design:				
Chkd:	MM			
Appd:	MM			
Date:	09 JUN 2016			

	Preliminary	✓
	For comment	
	For tender	
	For construction	
	As constructed	
	Other	



Client	Kent County Council kent.gov.uk
--------	------------------------------------

Project Name
A28 Sturry Link Road, Canterbury

Drawing Title
Elements That Affect the Railway


Original Drawing Size : A1	Dimensions : m
Scale : 1:2000	Copyright © Amey

Drawing No 4300392/000/06	Rev 0
------------------------------	----------

This map is based upon Ordnance Survey material with the permission of Ordnance Survey on behalf of the Controller of the Map. The Map is Copyright © Ordnance Survey. Unauthorised reproduction infringes Ordnance Survey Copyright and may lead to prosecution or civil proceedings. 1000161326, 2016

Appendix B Structures – General Arrangement



Drawing Number – 4300392/1700/01

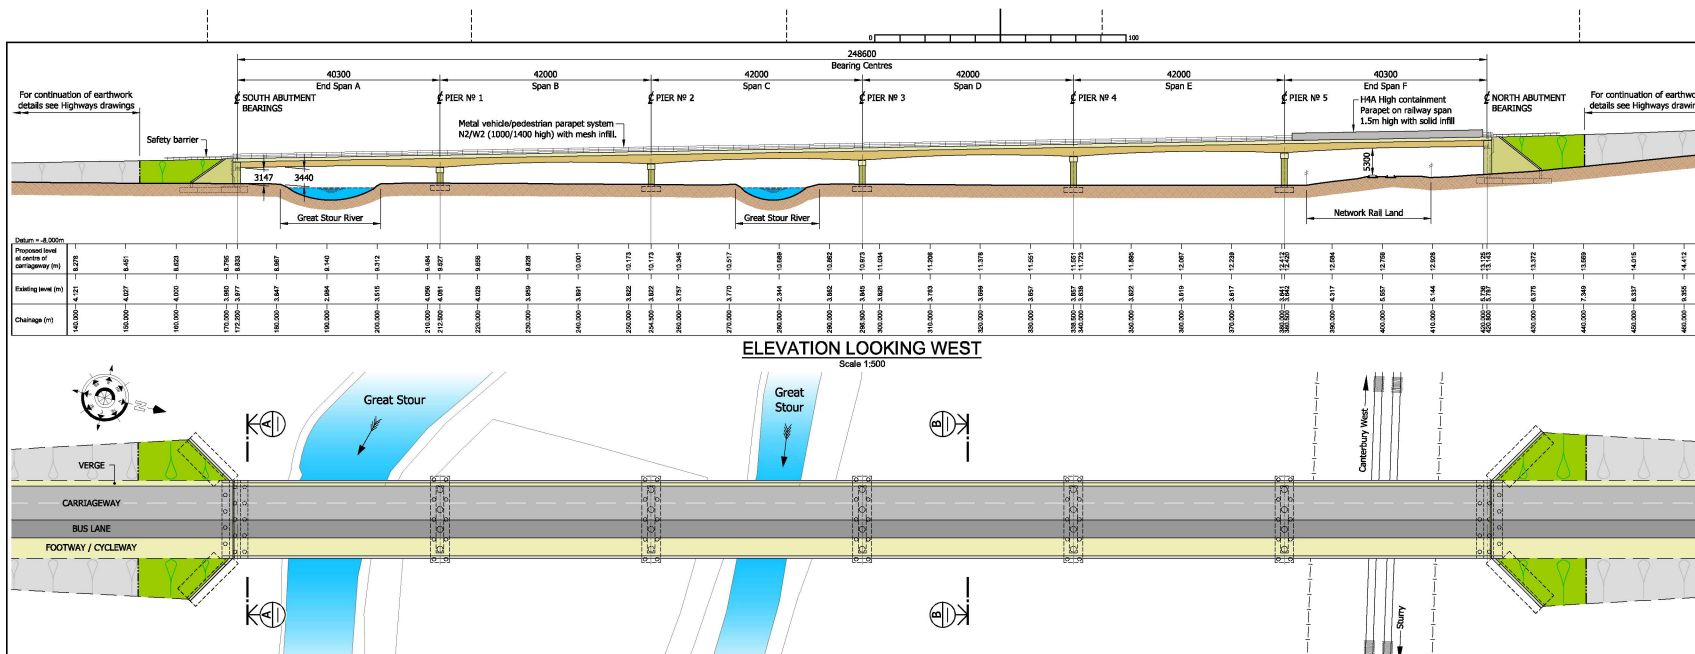

Appendix C Network Rail Drawings

Diagram No. acr-04

Electrical Cable PPlan

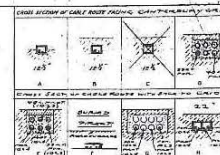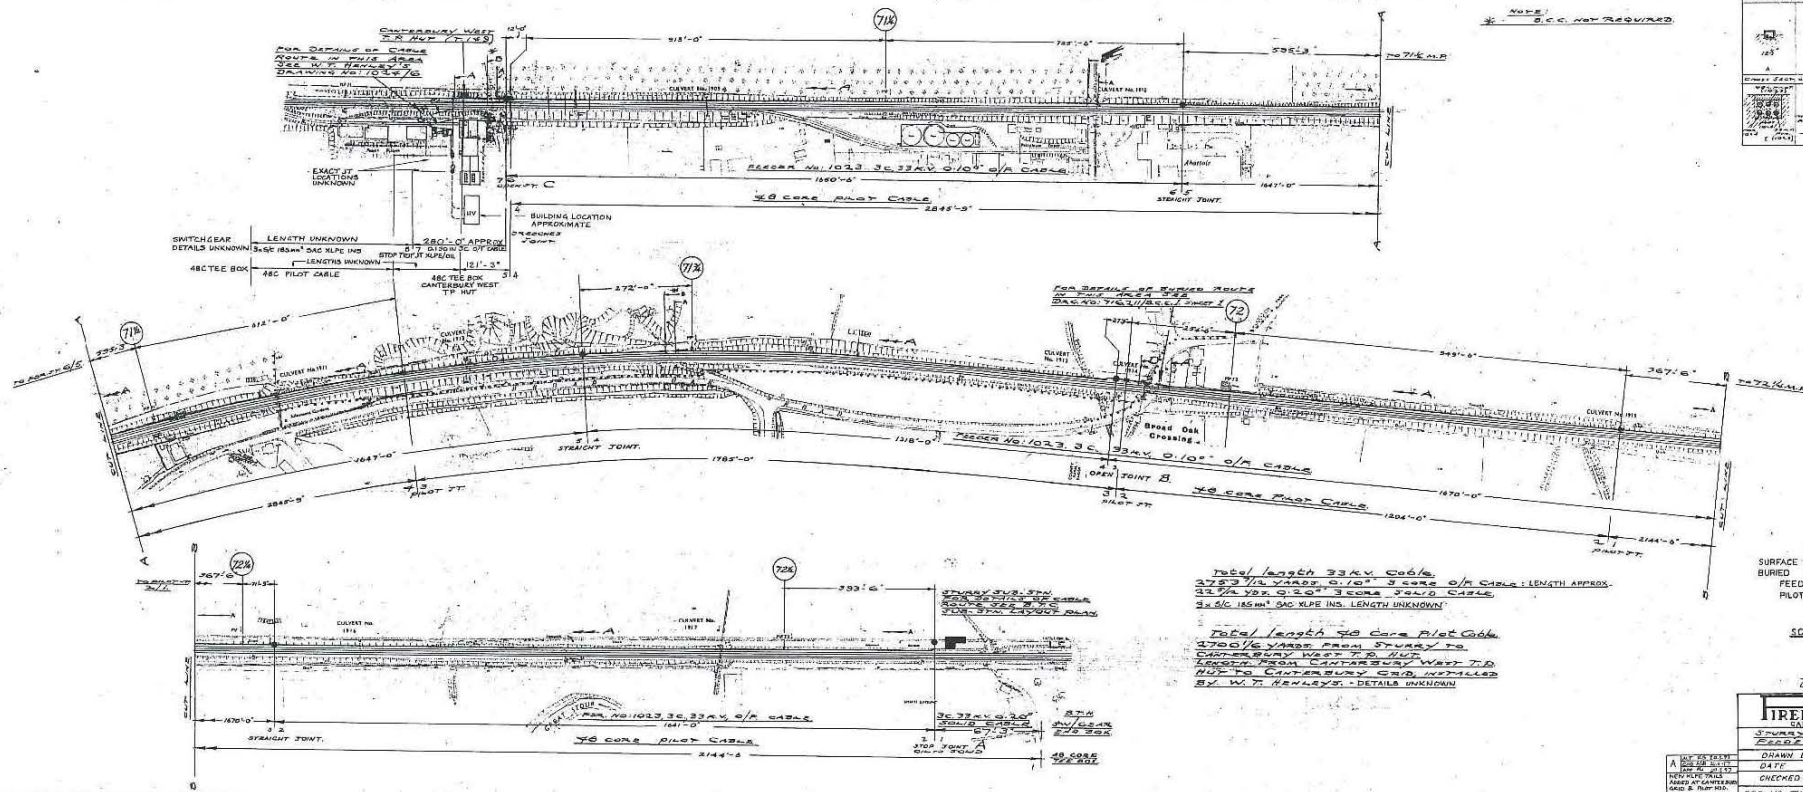

REFERENCE
 SURFACE ROUTE. ———
 BURIED ROUTE. - - -
 FEEDER CABLE JOINTS. —●—
 PILOT CABLE JOINTS. —●—

SCALE 1:1250

28539

FIRELLI GENERAL	
3700 1/2 WARD FROM STURRY RD.	
CABLE WORKSHEET	
FEEDER	FEEDER NO. 1000
DRAWN BY	DATE
CHECKED BY	DATE
DRG. NO. 7621/KCE/RC.1371	

1023

Appendix D High Level Project Milestone

Schedule


**NETWORK RAIL KENT ASPRO
HIGH LEVEL PROJECT MILESTONES
Project name: A28 Sturry Link Road**

Estimated Value of Project, or part of the project, that affects the railway = £8 M

Item No.	Project Milestones	Planned Date (year)	Actual Date	Comments
1	Initial Funding Approval	Jun-16		£ 5.9m Government local growth funding approved in principal by SELEP.
2	Initial Agreement NWR (Basic Services Agreement/ Basic Asset Protection Agreement)	Sep-15	Sep-15	BSA ref NR remit no 146135
3	Start Office Work	Feb-16	Feb-16	
4	Initial Planning Application	Feb-17		Planning Application to be submitted for the full length of the Sturry Link Road to KCC Planning
5	Initial Planning Approval	na		Detailed Planning Submission
6	Final Planning Application	Feb-17		
7	Final Planning Approval	Jun-17		
8	Final Funding Approval	Jul-17		£ 5.9m from SELEP to be confirmed June 2016 £23.7m Developer Contributions from Sturry, Broadoak and Hersden sites to be delivered by Section 106 agreement
9	Final Agreement NWR (Asset Protection Agreement)	TBC		
10	Procurements of Consultants	Sep-15	Nov-15	Amey have been appointed as KCC Consultants for the outline design and preparation of planning application.
11	Submission of outline design docs	Nov-16		programme to be confirmed
12	Procurement of Contractor	Nov-18		programme to be confirmed
13	Submission of detailed design (or design build) docs	Apr-18		programme to be confirmed
14	Submission of Temporary Works Designs	Jan-19		programme to be confirmed
15	Submission of Method Statements and Work Package Plans	Jan-19		programme to be confirmed
16	Start on Site	Mar-19		programme to be confirmed
17	Completion on Site	Aug-20		programme to be confirmed
18	Completion of Project (Health & Safety File & Payments Completed)	Jan-21		programme to be confirmed

Appendix E Sturry Link Road Project Programme

Programme

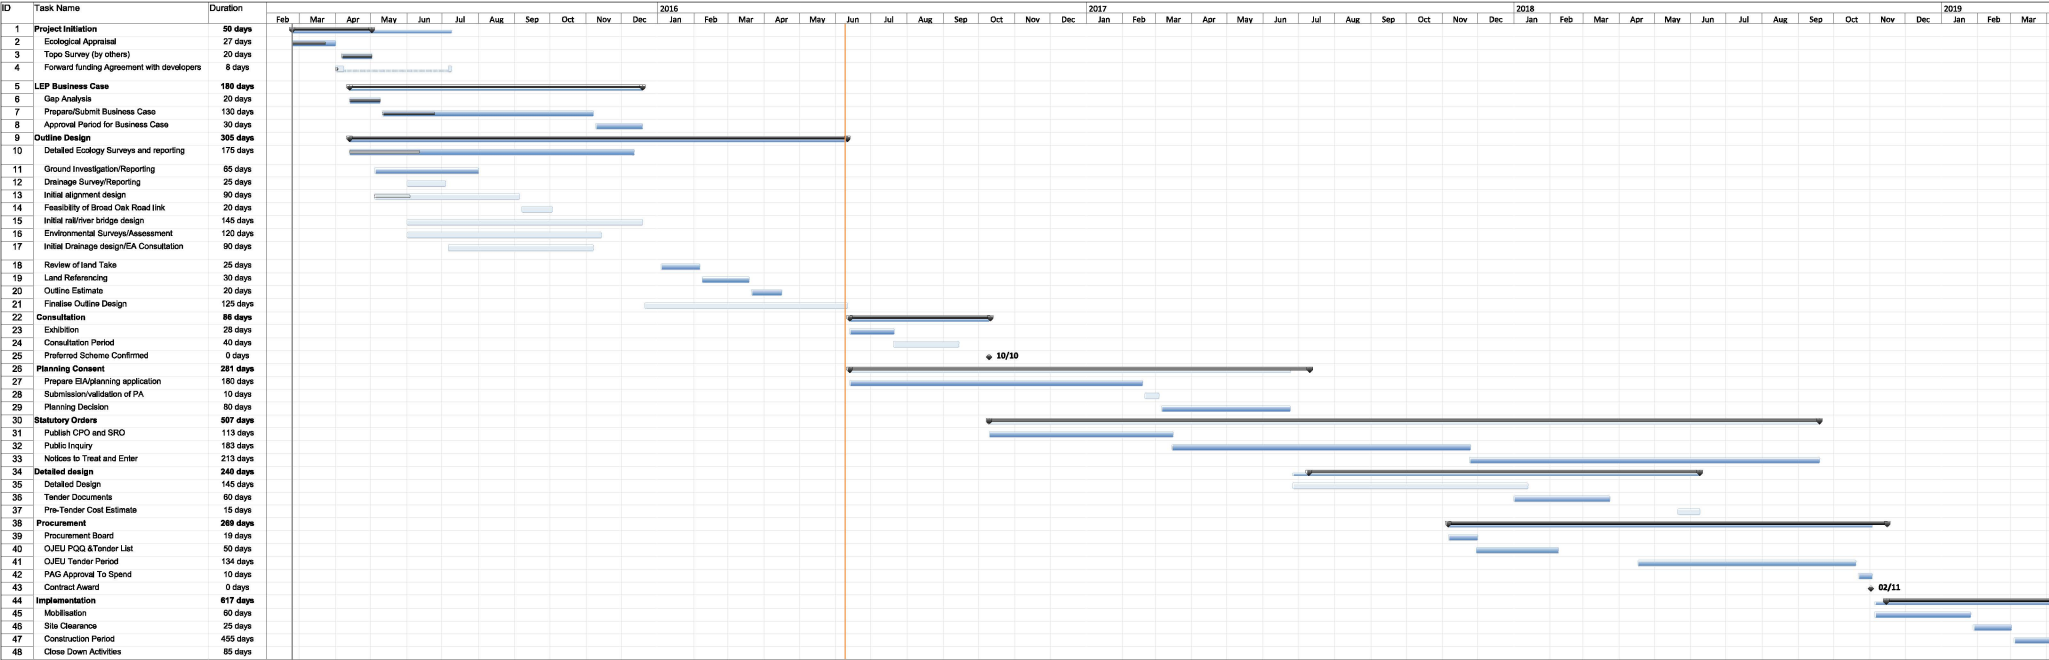

Page 1

Appendix F Submission Schedule Milestone

Schedule

(Dates as per the submission schedule as extracted from the Construction Programme)

Template Rev 1 25.07.13

Appendix G Submissions Schedule

Schedule

[illegible]

Appendix H Possession Requirements Part A

Schedule

Possession Requirements Part A

Methodology

Project Title	A28 Sturry Link Road
Project Number	
Submission Date	

Description of Work (<i>Description of what work will be carried out during the various types of possessions shown on Possession Requirements Part B.</i>)

Bridge Construction

- | |
|---|
| <ul style="list-style-type: none">- Installation of overhead beams (by crane)- Deck construction |
|---|

Flexibility or Caveats (<i>to indicate to a possession planner (who is not a construction professional) the reasoning behind the number, order and type of possession, so that appropriate possessions can be sought even if not exactly those requested</i>)
--

Series of white period possessions with isolation anticipated

Other Comments

All bridge piers and abutments are to be constructed adjacent to rail lines outside Network Rail land, including all temporary works. No possessions anticipated at this stage.

Appendix I Possession Schedule external

Schedule

