

## Albion Street, Broadstairs

### Introduction of a pedestrian / cycle zone & bus gate to encourage active travel

---

#### What are we planning to do?

- Introduce a pedestrian and cycle zone on Albion Street and Harbour Street between Albion Street car park and its junction with High Street. The zone will operate between the hours of 10am-10pm (except buses, taxis and for access).
- Implement a bus gate on Albion Street between the junctions of Alexandra Road and Harbour Street. This means that there will be no through traffic except for buses, taxis and cycles. The bus gate will be in force 24/7, seven days a week.

The above measures will also help reduce congestion/pollution, in addition to improving cycle parking facilities.

#### When will the work start?

Installation is currently programmed to commence on 07/09/2020, and will take up to 1 week to complete.

#### How will we carry out the works and how will it affect you?

A temporary road closure will be required between Alexandra Road and Harbour Street lasting up to 2 days. The remainder of the scheme will be carried out using local traffic management through a combination of temporary traffic signals, signing and guarding. Access will be maintained wherever safe to do so.

#### Why do we want to do this work?

The UK Government has made £1.6m of funding available to Kent County Council to provide new or improve existing walking and cycling facilities in order to promote active travel as a result of the COVID-19 pandemic. This money needs to be spent by mid-September (within 8 weeks of being awarded), which means we have not been able to carry out the levels of engagement and consultation that we normally would.


Please be assured that these measures are initially planned to be temporary (for up to 18 months) and will continue to be monitored throughout the trial period before any final decisions as to their long-term implementation are made.

#### How to get in touch

For further information or to find out more please call us on 03000 41 81 81 and ask to speak to a member of the Schemes Planning & Delivery team. Alternatively you can email the team directly on [activetravelfund@kent.gov.uk](mailto:activetravelfund@kent.gov.uk)

**WARNING – Beware Bogus Callers** Kent County Council Highways & Transportation do not allow works to be carried out on private properties. If anyone says they are working for us or our specialist contractors and offer to carry out any work for cash they should be treated with caution and you are advised to **contact** Citizens Advice Consumer Service Helpline on 03454 04 05 06.

# Scheme design

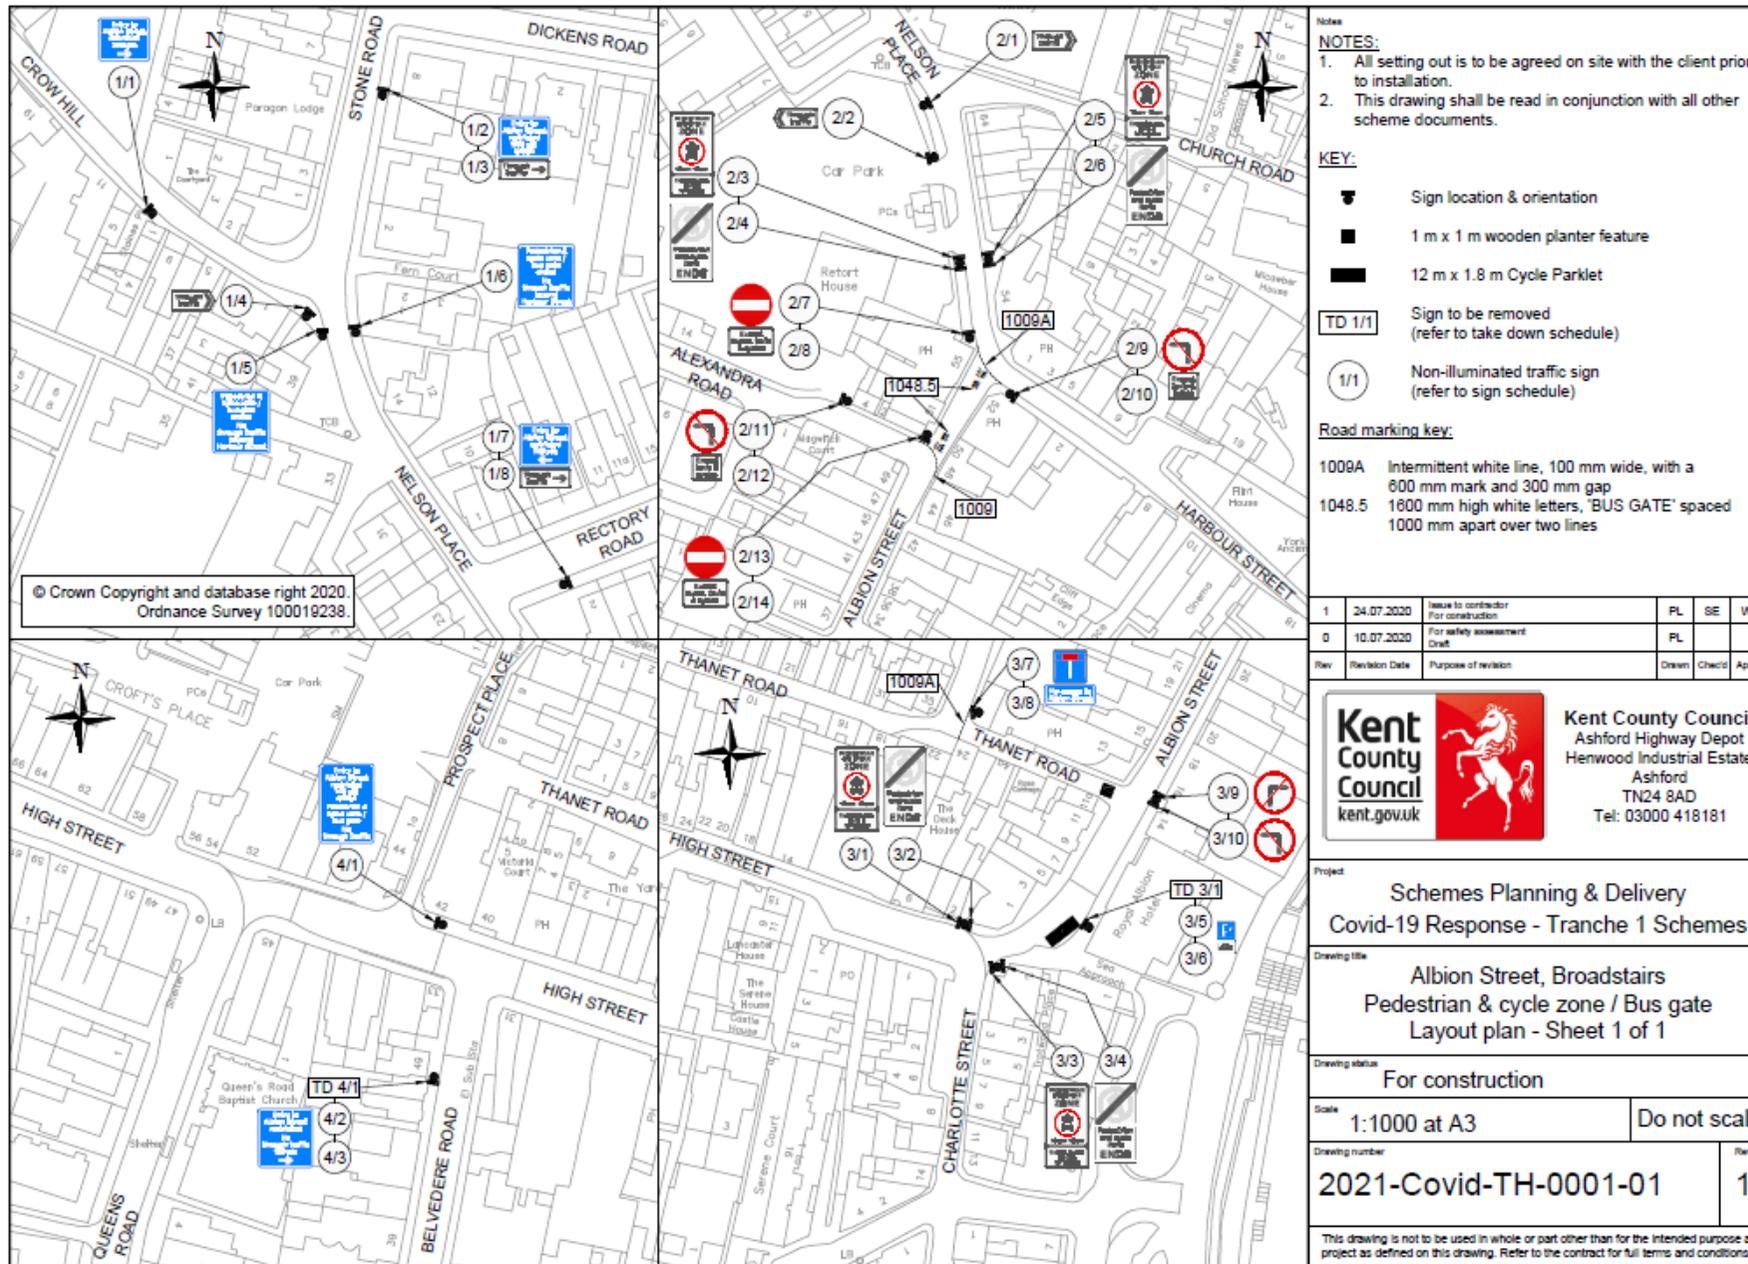

**Notes**  
**NOTES:**  
 1. All setting out is to be agreed on site with the client prior to installation.  
 2. This drawing shall be read in conjunction with all other scheme documents.

**KEY:**

- Sign location & orientation
- 1 m x 1 m wooden planter feature
- 12 m x 1.8 m Cycle Parklet
- Sign to be removed (refer to take down schedule)
- Non-illuminated traffic sign (refer to sign schedule)

**Road marking key:**

1009A Intermittent white line, 100 mm wide, with a 800 mm mark and 300 mm gap  
 1048.5 1600 mm high white letters, 'BUS GATE' spaced 1000 mm apart over two lines

© Crown Copyright and database right 2020.  
 Ordnance Survey 100019238.

1	24.07.2020	Issue to contractor for construction	PL	SE	WB
0	10.07.2020	For safety assessment Draft	PL		
Rev	Revision Date	Purpose of revision	Drawn	Checked	App'd



**Kent County Council**  
kent.gov.uk



**Kent County Council**  
 Ashford Highway Depot  
 Henwood Industrial Estate  
 Ashford  
 TN24 8AD  
 Tel: 03000 418181

**Project:** Schemes Planning & Delivery  
 Covid-19 Response - Tranche 1 Schemes

**Drawing title:** Albion Street, Broadstairs  
 Pedestrian & cycle zone / Bus gate  
 Layout plan - Sheet 1 of 1

**Drawing status:** For construction

<b>Scale:</b> 1:1000 at A3	<b>Do not scale</b>
<b>Drawing number:</b> 2021-Covid-TH-0001-01	<b>Rev:</b> 1

This drawing is not to be used in whole or part other than for the intended purpose and project as defined on this drawing. Refer to the contract for full terms and conditions.