


Notes

1. All dimensions are in metres unless stated otherwise.
2. Road markings have been shown indicatively only to present the developing scheme.
3. Boundary fence and acoustic barrier extents and locations are indicative and provided for information only.
4. Unless the footway or cycleway abuts an existing building, wall or kerb, continuous restraints shall be provided by the installation of edgings.

Key

- Proposed earthworks
- Proposed carriageway
- Proposed swale
- Proposed post and 3 rail boundary fence to HCD drawing number H15
- Proposed 1.5m high acoustic barrier
- Proposed 2.0m high acoustic barrier
- Proposed 2.5m high acoustic barrier
- Proposed 3.0m high acoustic barrier

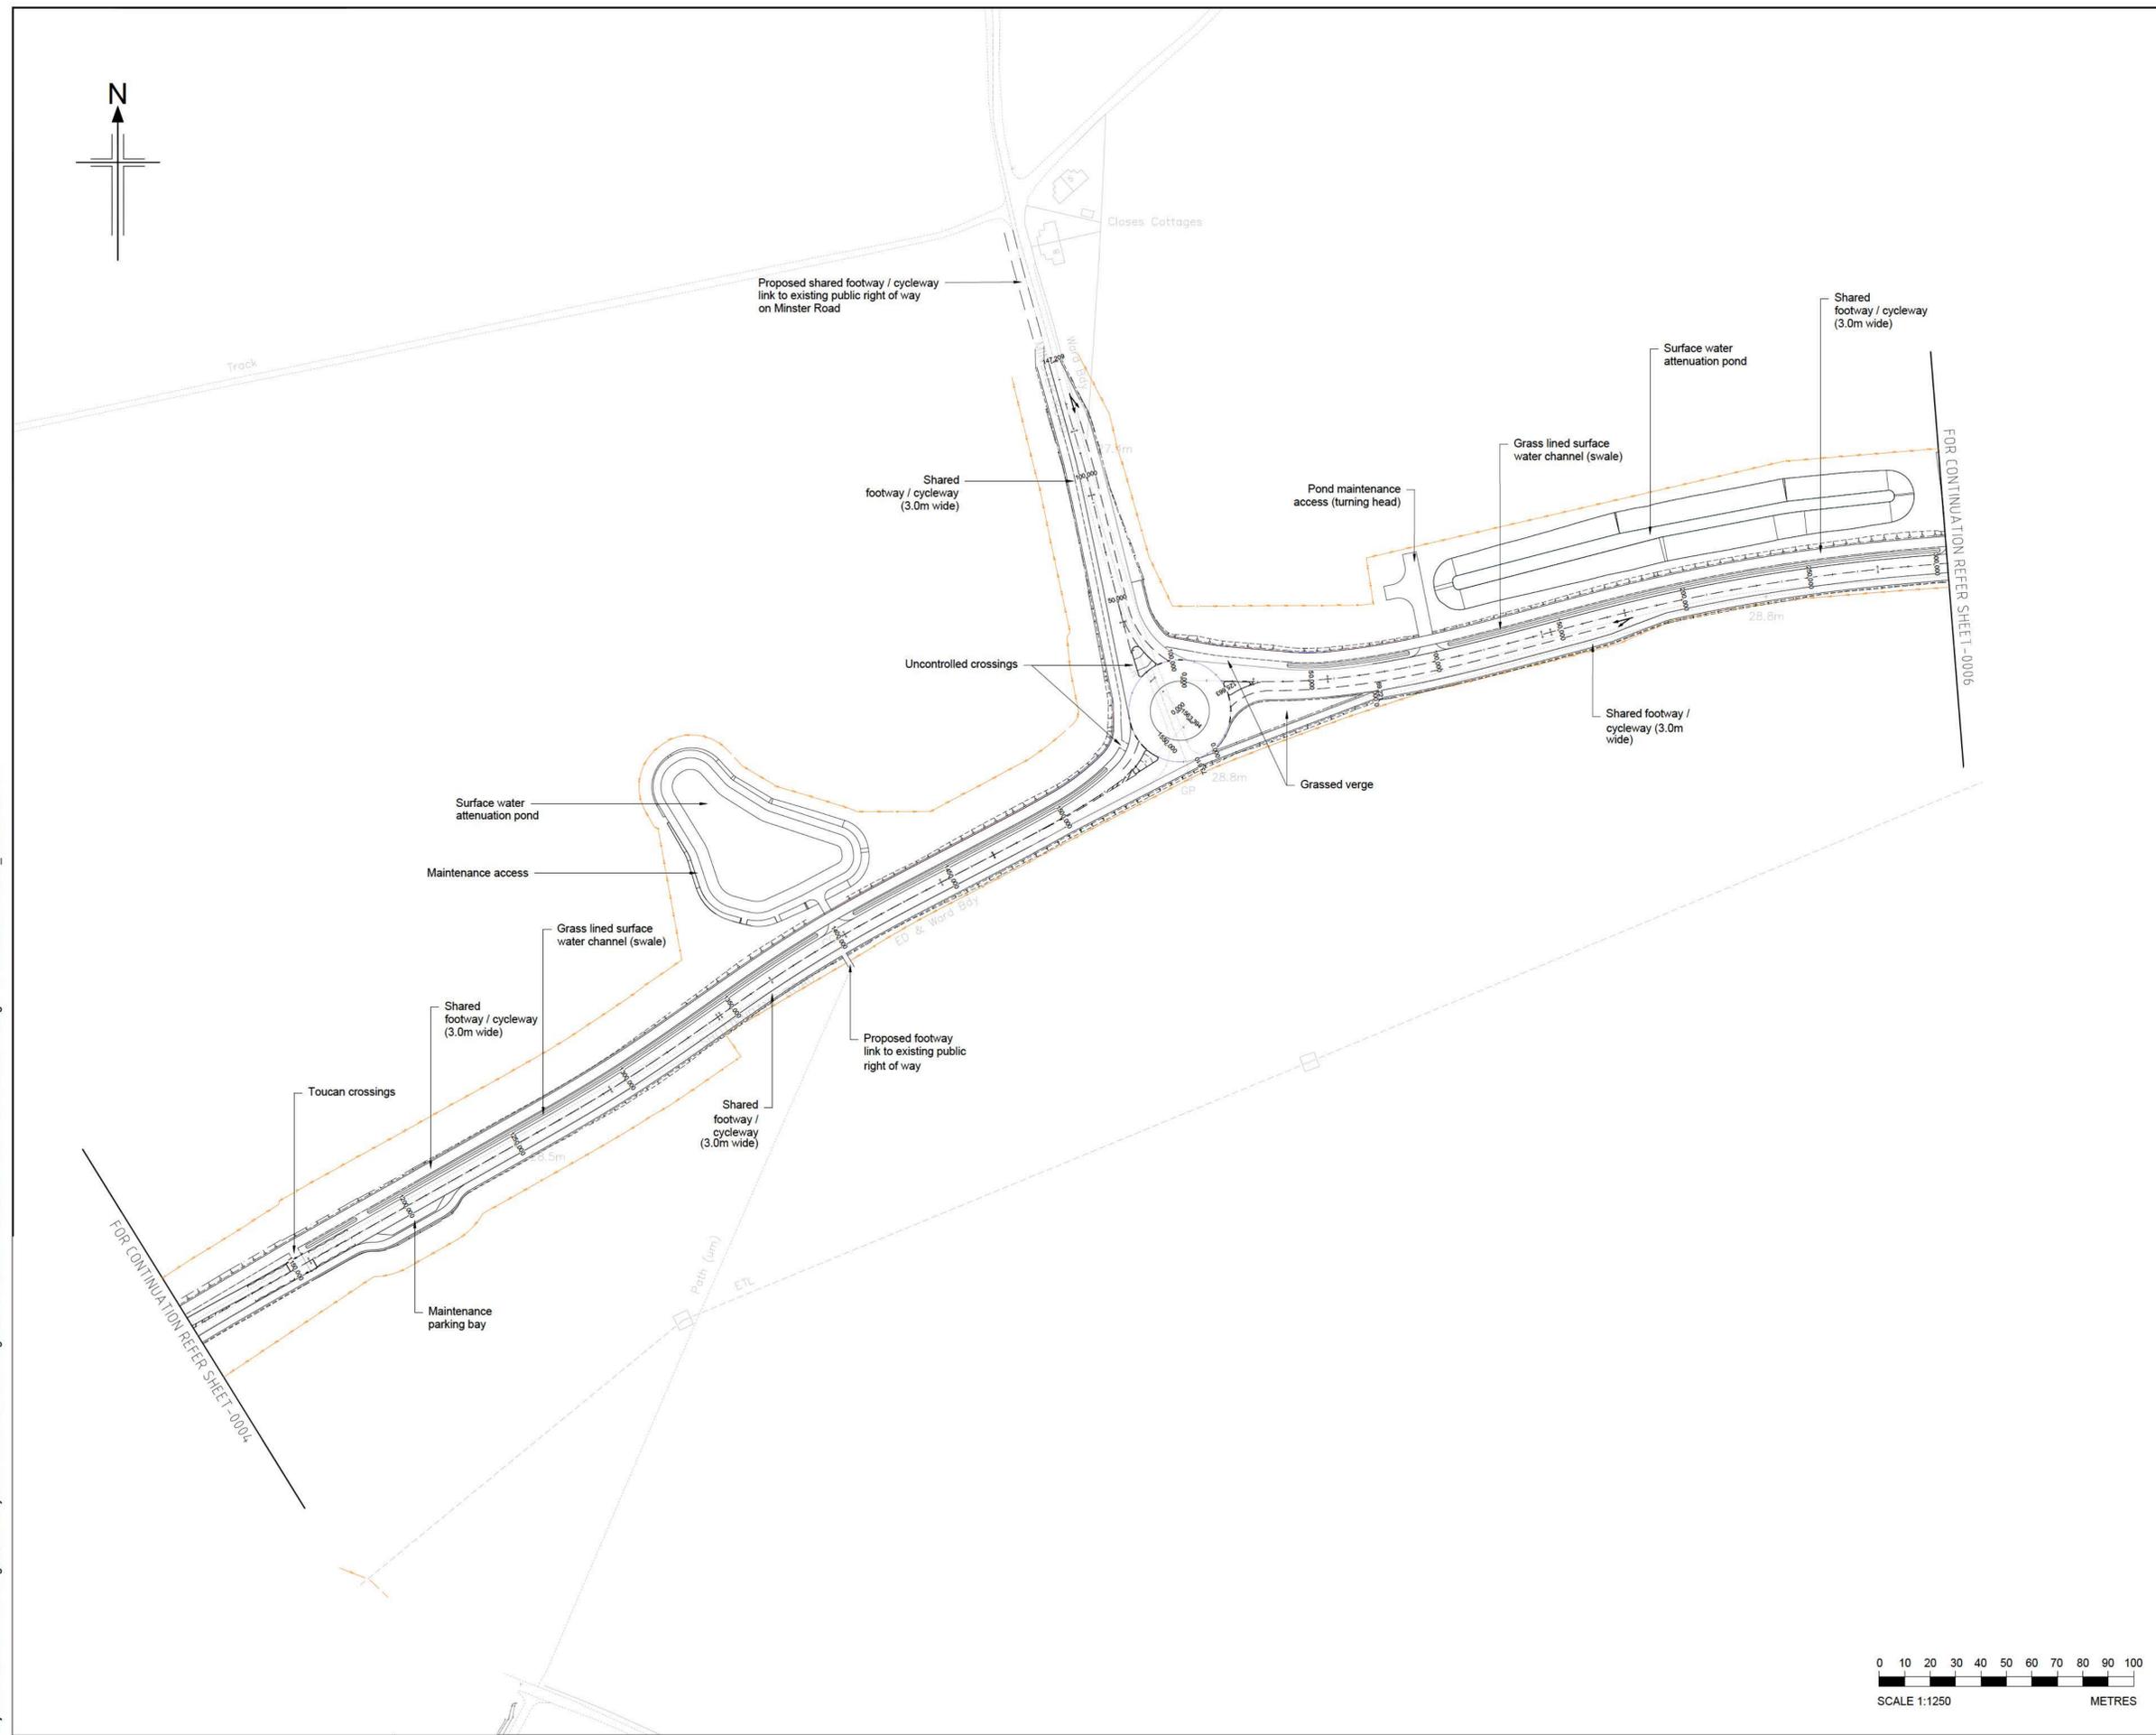

Rev	Rev. Date	Purpose of revision	Drawn	Checked	Rev'd	Apprv'd
PD1	13/12/2023	For Review	CY	AM	AK	CR

Designer: **Jacobs**

Client: **Kent County Council**
 Kent County Council
 kent.gov.uk


Project: **A28 North Thanet Link**

Drawing title: **ANNOTATED GENERAL ARRANGEMENT**
 Sheet 5 of 8

Drawing status: **STATUS**

State Code	DRAFT		
Project Stage	DO NOT SCALE		
Scale	1:1250 @A1	DO NOT SCALE	
Jacobs No.	JAC	Rev	P01
Client no.	B2432001		

Drawing number: **B2432001 - JAC - HGN - S0**
 Originator: **JAC**
 Volume: **-DR-CH-0035**

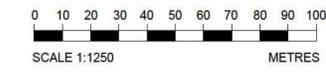

U:\Project\WIP\4410XXXX Dehi Integrated Delivery Folder Assistance\A28 Birchington MR\NT-CAD\DRGA\B2432001-JAC-HGN-S0-DR-CH-0035.dwg - 12/19/2023 6:42:53 PM - 5_1250 - BHAKHAM