


INSET D - EXAMPLE OF TYPICAL THROUGH-LANE



INSET A
SCALE 1:5000

INSET B
SCALE 1:5000

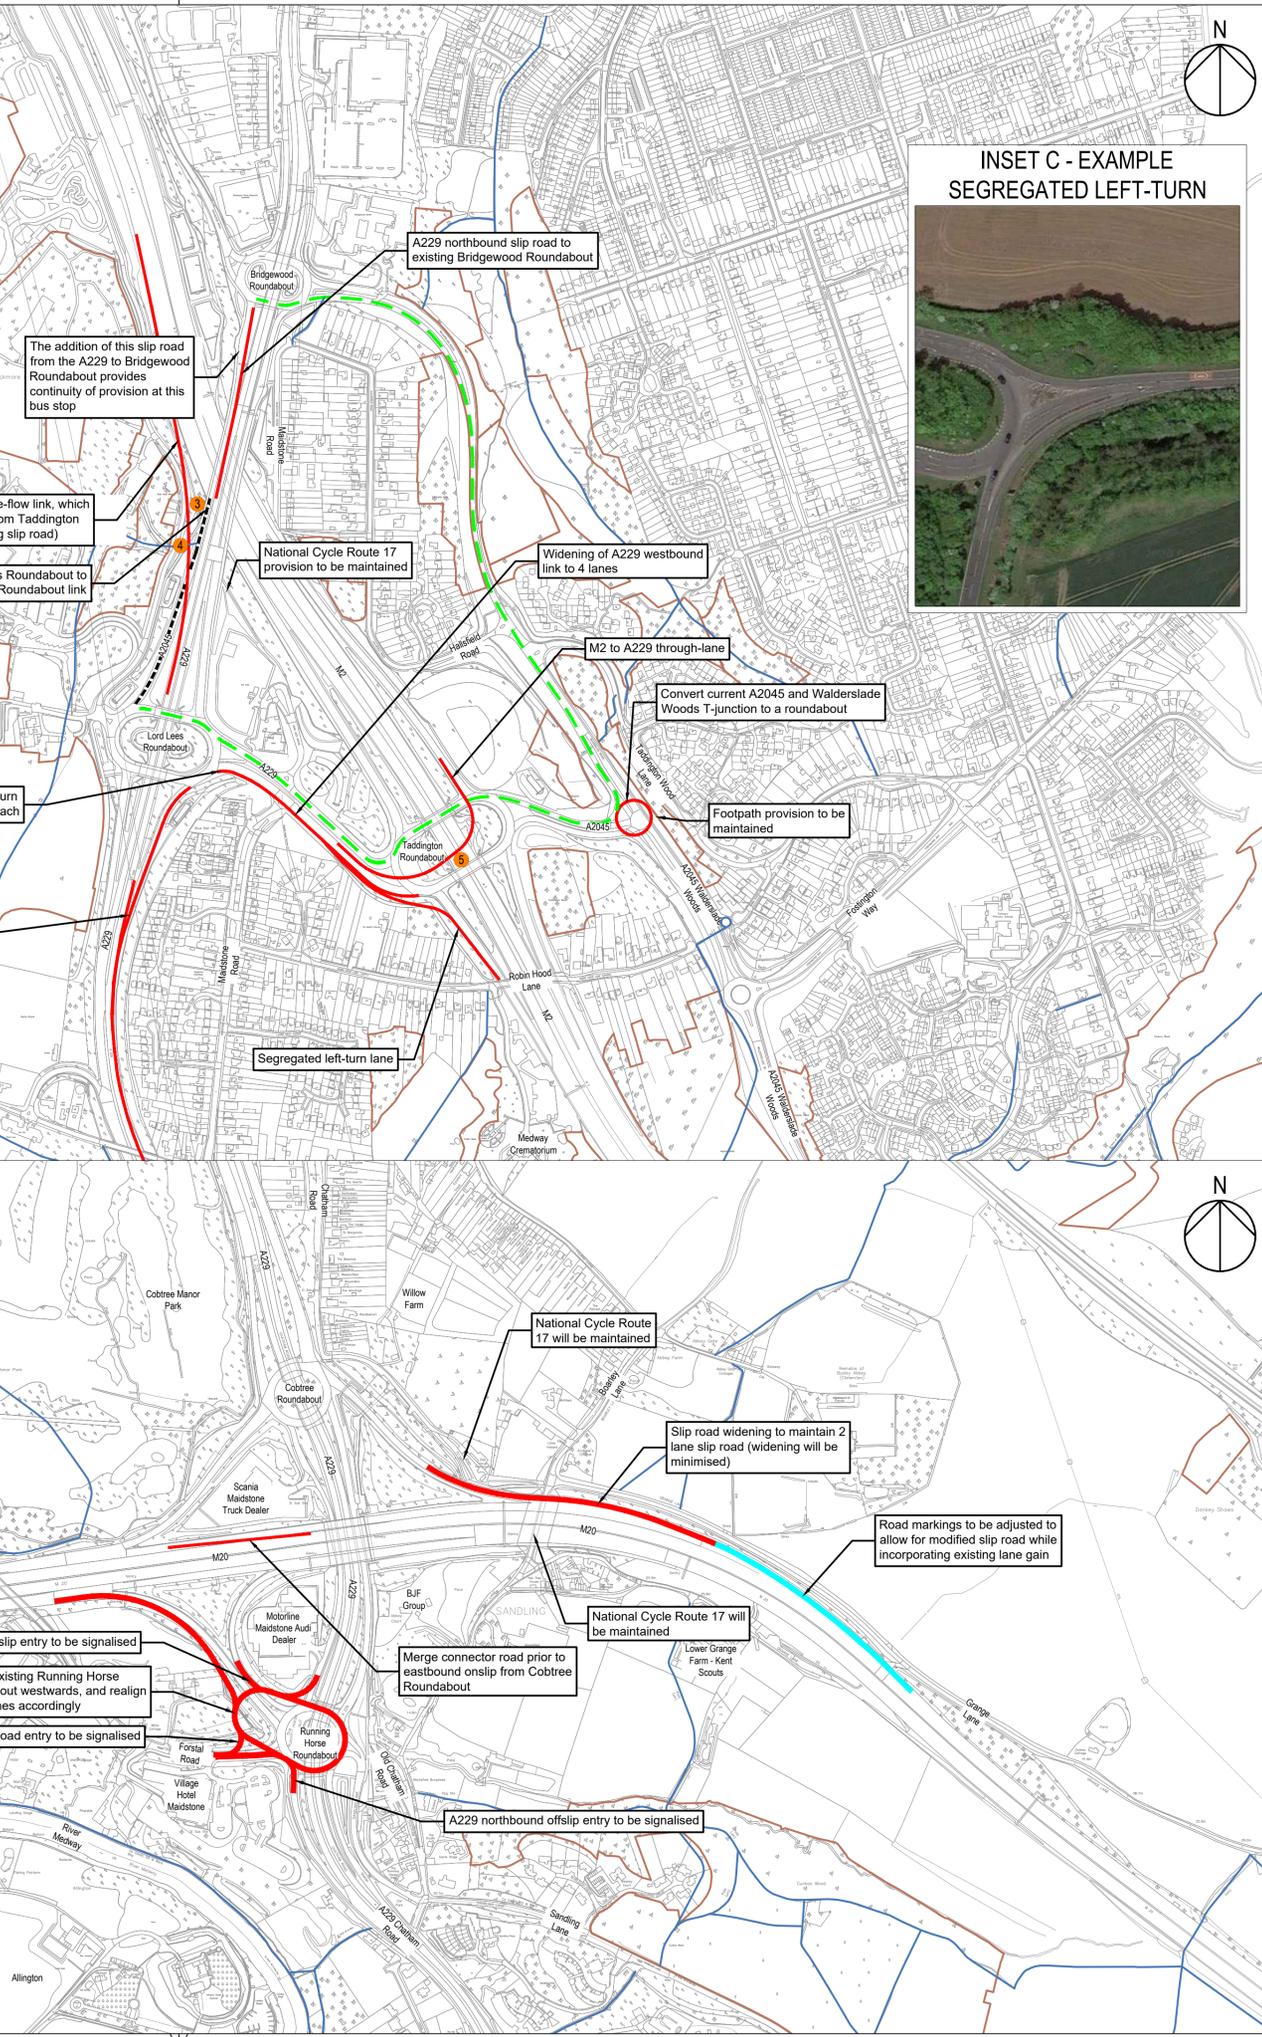

Key

- Proposed new construction
- Road to be stopped up
- Road markings to be modified/removed
- Alternative route
- Ancient woodland
- Public right of way

Notes

- Every effort will be made to minimise the amount of land required to facilitate this scheme.
- All alignments shown are indicative only and are subject to variation.
- New retaining walls and modification to existing bridge required to accommodate free-flow link.
- New pedestrian underpass beneath free-flow link.
- New bridge and retaining walls required to accommodate through-lane.
- Underpass to be widened / slip road to be repositioned.

First Issue	AJS AS	02/09/20	P01
ANNOTATION AMENDMENT	AJS AS	03/09/20	P02
ANNOTATION AMENDMENT	AJS AS	09/09/20	P03
ANNOTATION AMENDMENT	AJS AS	11/09/20	P04
REVISION DETAILS	By Check	Date	Suffix

Purpose of issue
SUITABLE FOR REVIEW & COMMENT

Client
Kent County Council
1st Floor
Invicta House
County Hall
Maidstone
ME14 1XX

Project Title
A229 BLUEBELL HILL IMPROVEMENT SCHEME

Drawing Title
OPTION 1

Designed CW	Drawn AJS	Checked AT	Approved AS	Date 11/09/20
----------------	--------------	---------------	----------------	------------------

Internal Project No.
60633526

Scale @ A1
1:10000

Suitability
S3

Discipline
Civil - Highways

THIS DOCUMENT HAS BEEN PREPARED PURSUANT TO AND SUBJECT TO THE TERMS OF AECOM'S APPOINTMENT BY ITS CLIENT. AECOM ACCEPTS NO LIABILITY FOR ANY USE OF THIS DOCUMENT OTHER THAN BY ITS ORIGINAL CLIENT OR FOLLOWING AECOM'S EXPRESS AGREEMENT TO SUCH USE, AND ONLY FOR THE PURPOSES FOR WHICH IT WAS PREPARED AND PROVIDED.

AECOM
AECOM House
Home Lane
Bedford
MK40 1TS
Tel: +44 1234 349 641
www.aecom.com

AECOM
AECOM Infrastructure & Environment UK Limited
Registered in England Registered number: 880328
Registered office: Midpoint, Alconon Link,
Basingstoke, Hampshire RG21 7PP

Drawing Number 60633526	1 Originator -ACM	1 Volume -HML -	Rev P04
Work Package ID A229_SW_ZZ_ZZ	1 Type -DR	1 Role -CH	1 Number 0025

Reproduced from the Ordnance Survey mapping with the permission of the Controller of Her Majesty's Stationery Office © Crown Copyright. Unauthorised reproduction infringes Crown Copyright, and may lead to prosecution or civil proceedings. Crown copyright 2020 Ordnance Survey 0100019238.