


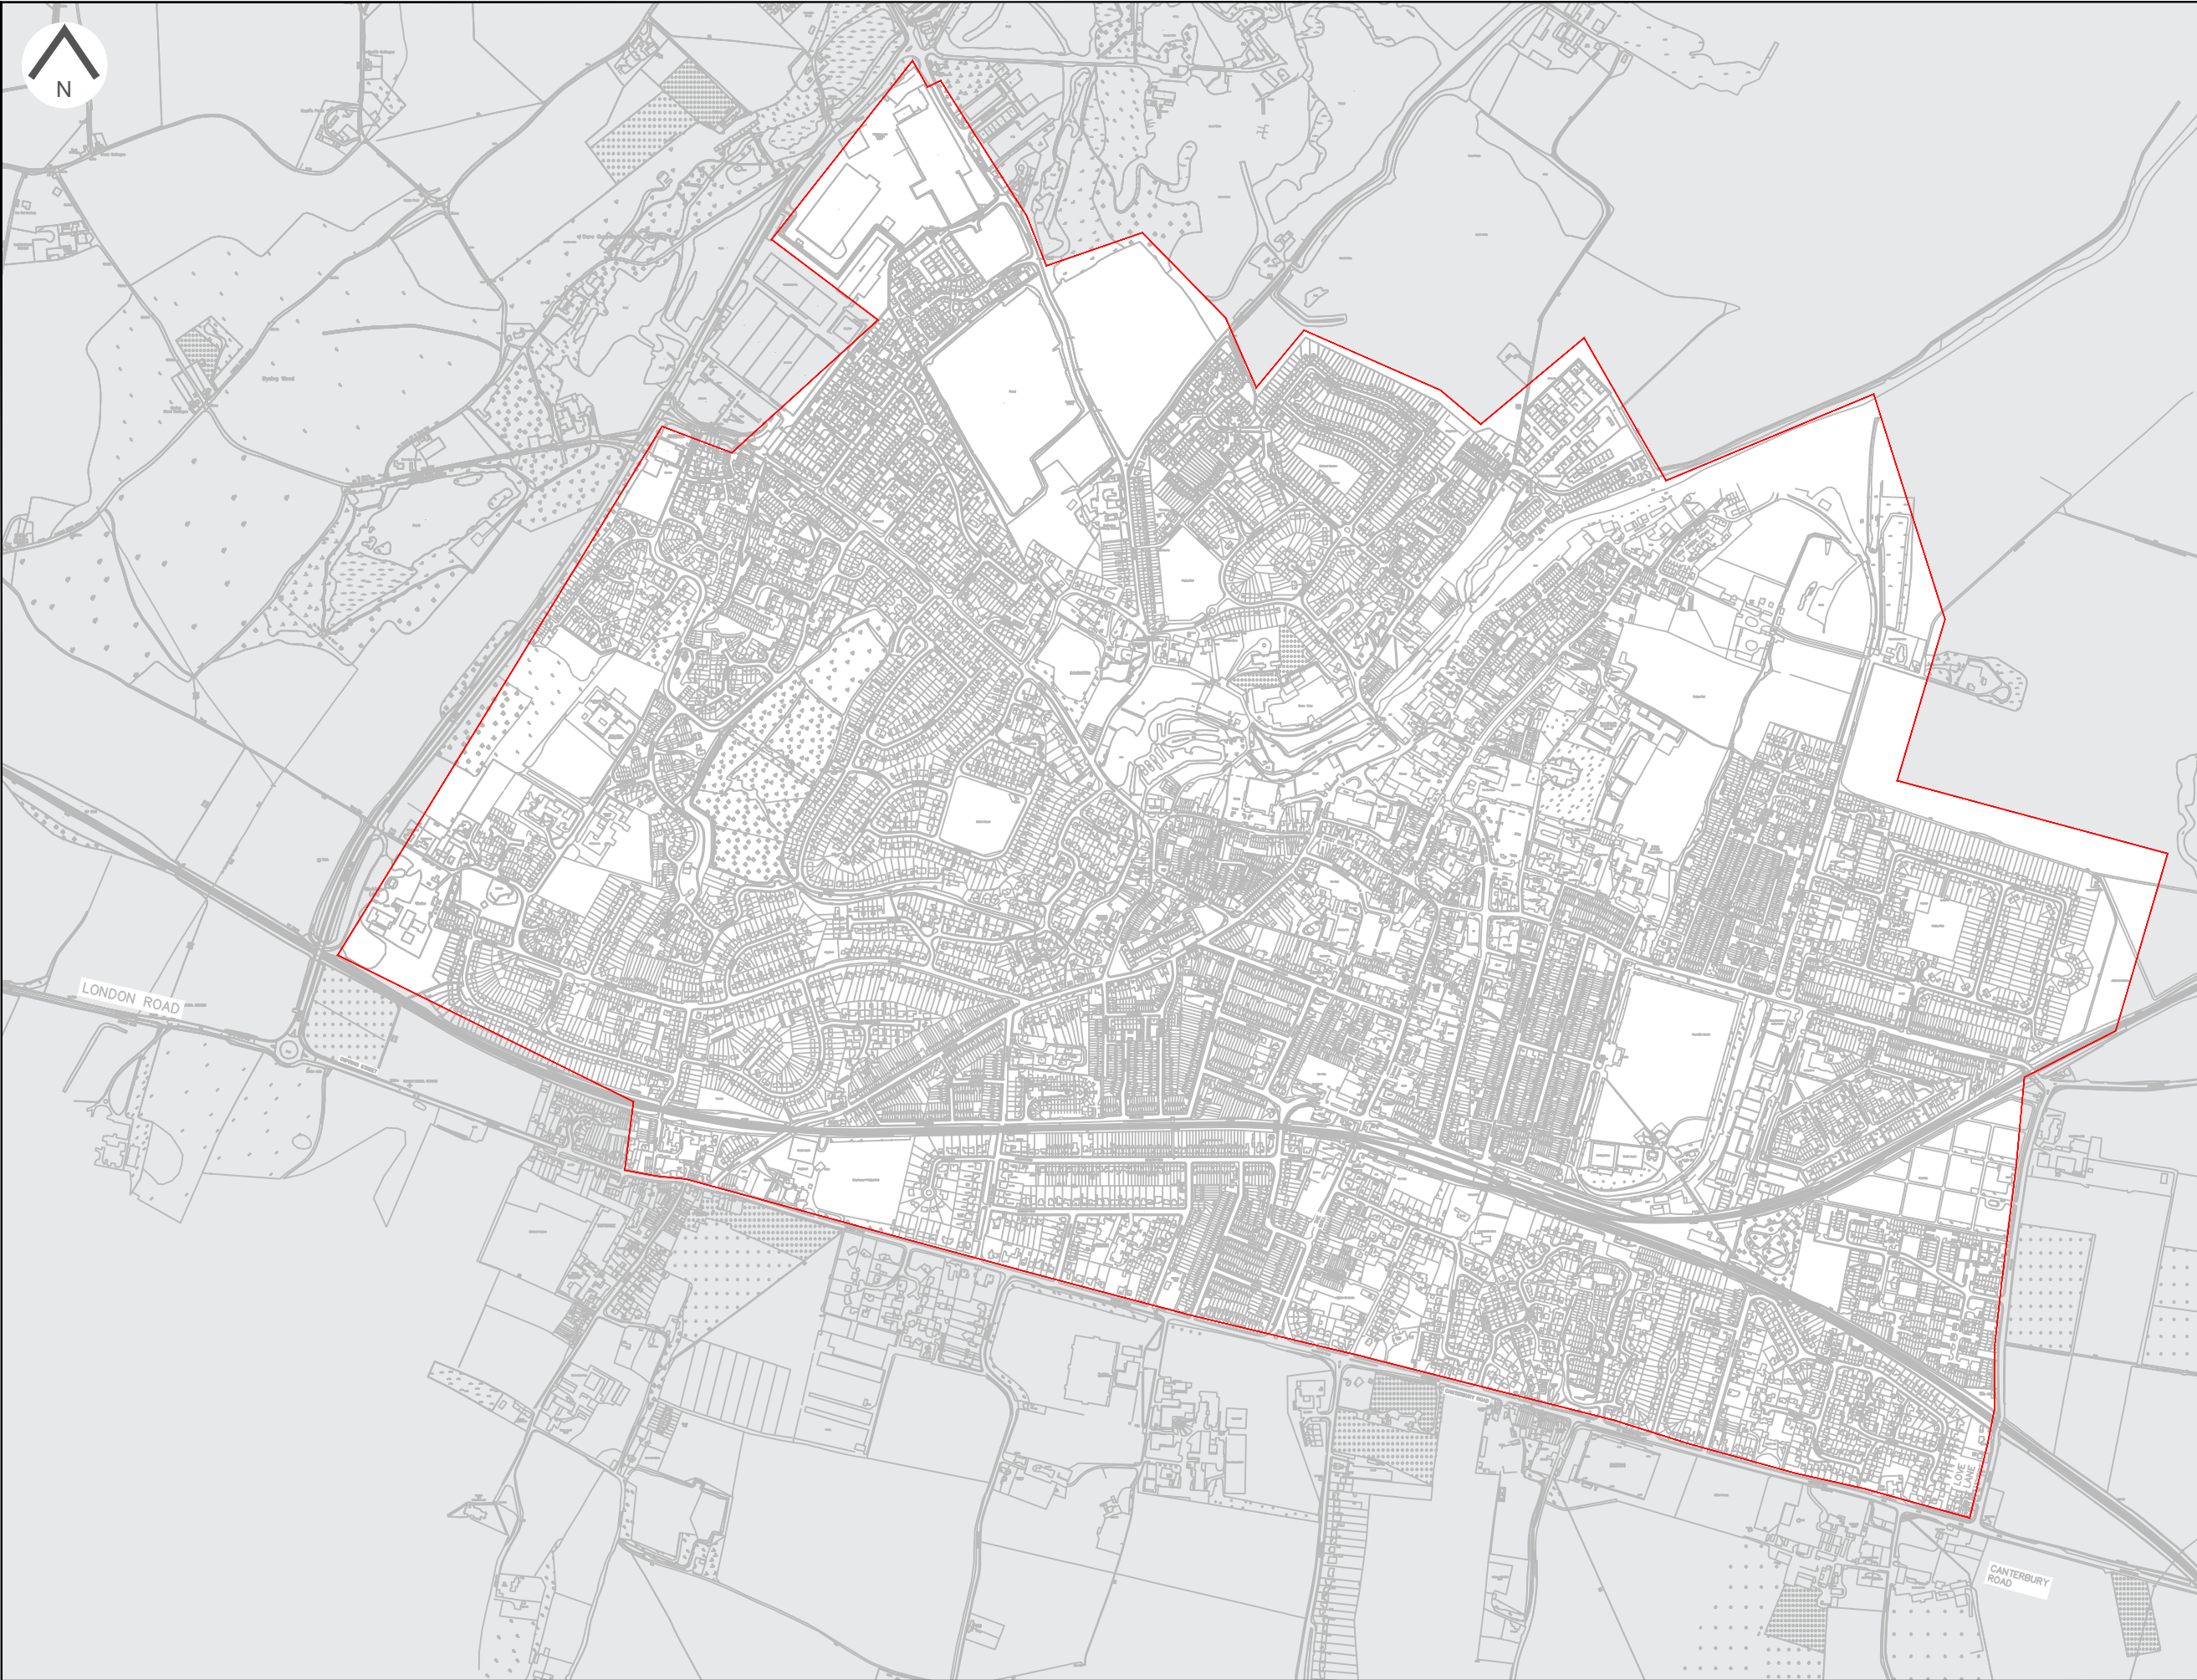

These drawings have been produced with reference to the CDM Regulations 2015; Regulation 9.

These Drawings are for planning approvals and are not to be used for construction purposes. It is the responsibility of the contractor and client to identify risks associated with the construction stage and to design appropriate measures to mitigate. The risks identified on the PJA Scheme Design Risk Assessment are based on the information available at the time of the design (drawing date) Where shown on PJA Design Drawings, the position of services is based on information provided by other parties at the time of the design and is for guidance only. It is the responsibility of the Client and Contractor to verify the exact position of any services before commencing works on site.

The client is directed to Regulation 4 of the CDM 2015 Regulations: Client duties in relation to managing projects

Notes:

1. All measurements in metres unless otherwise stated
2. Proposed waiting restriction, lamp column, drainage and street furniture positions are indicative, exact spec and location to be determined at developed and detailed design stages
3. Concept has been drawn using OS base mapping

Rev	Date	Description	Drawn	Checked
Client				
Faversham Town Council				
Project				
20mph Limit				
Drawing				
Proposed 20mph Limit Area				
Sheet 00-01 of 59				
Spaces, 60 St Martin's Lane, London, WC2N 4JS Tel: 020 3963 2740 london@pja.co.uk www.pja.co.uk				
Drawing No.		Revision		
04674-TR-C-00-01		Rev		
Status				
For Discussion Only				
Scale at A3	Designed	Checked	Date	
NTS	JY	JMQ	13/02/2020	
Ordnance Survey (c) 2014. All rights reserved. Licence number xxxxxxxxxx				