


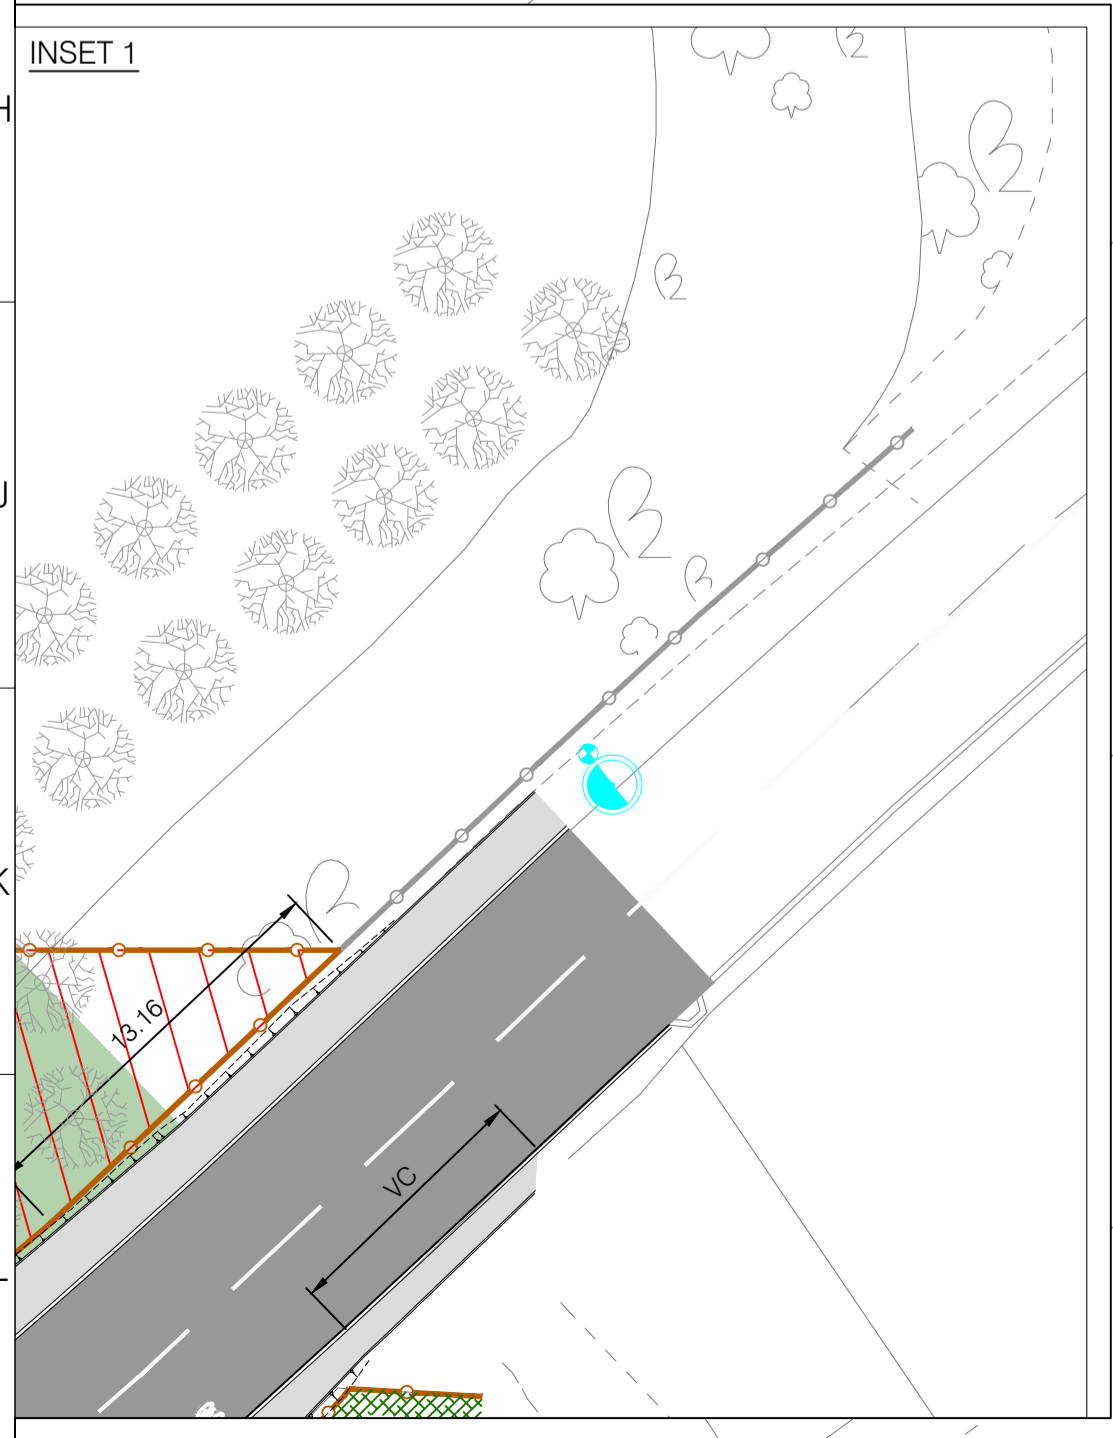

LEGEND

- Carriageway - Asphalt
- Footway
- Pre-cast Concrete Paving Flags
- Grass-crete
- Roundabout Overrun Area
- Grass Verges
- Advance Landscaping to be delivered by others
- Tactile Paving - Buff
- Woodland Retained
- Hedge
- Ancient Woodland
- Proposed Tree Planting
- Existing Tree Planting
- Proposed Lighting Column
- Proposed Fencing
- Existing Fencing
- Proposed Surface Water Attenuation Basin

- NOTES**
1. All dimensions are in metres unless otherwise stated
 2. Do not scale from the drawings
 3. Refer to the highways alignment model and appendix 1/12 for detailed alignments. Setting out should not be undertaken from the typical detail drawings.
 4. For lighting details refer to the lighting drawings and specifications
 5. For drainage details refer to the drainage drawings and specifications
 6. For fencing details refer to the fencing drawings and specification
 7. For pavement details refer to the pavement drawings and specifications
 8. For earthworks details refer to the earthwork drawings and specifications
 9. For kerbing and footway details refer to the kerbing & footway drawings and specifications
 10. For signing details refer to the signing drawings and specifications
 11. For existing utilities refer to drawings 1000006688-5-001-01 to 09 and Appendix 1/16
 12. For planting & landscaping refer to the landscaping drawings and specifications



Rev	Date	Description	Drn	Chk	App
C	10.10.22	CORDUROY PAVING AMENDMENT	WMM	JE	NP
B	14.01.22	PHASE 3 ADDED	IC	JE	NP
A	24.09.21	CONSTRUCTION ISSUE	IC	JE	NP

This drawing has been specifically prepared to meet the requirements of the named client and may contain design and innovative features which differ from conventional design standards.

www.marstonholdings.co.uk/projectcentre

Client:

Project: **BULLOCKSTONE ROAD IMPROVEMENT SCHEME (HERNE RELIEF ROAD)**

Drawing Title: **GENERAL ARRANGEMENT PHASES 1, 2 & 3 SHEET 1 OF 9**

Drawing Status: **FOR CONSTRUCTION**

Drawn	Designed	Date	Scale	Size
IC	JE	MAR21	1:250	A1

Drawing No. 1000006688-5-010-01 Rev C

