



© Copyright Kent County Council  
2025.  
© Mapping Crown Copyright and  
database right 2025.  
Ordnance Survey 100019238.

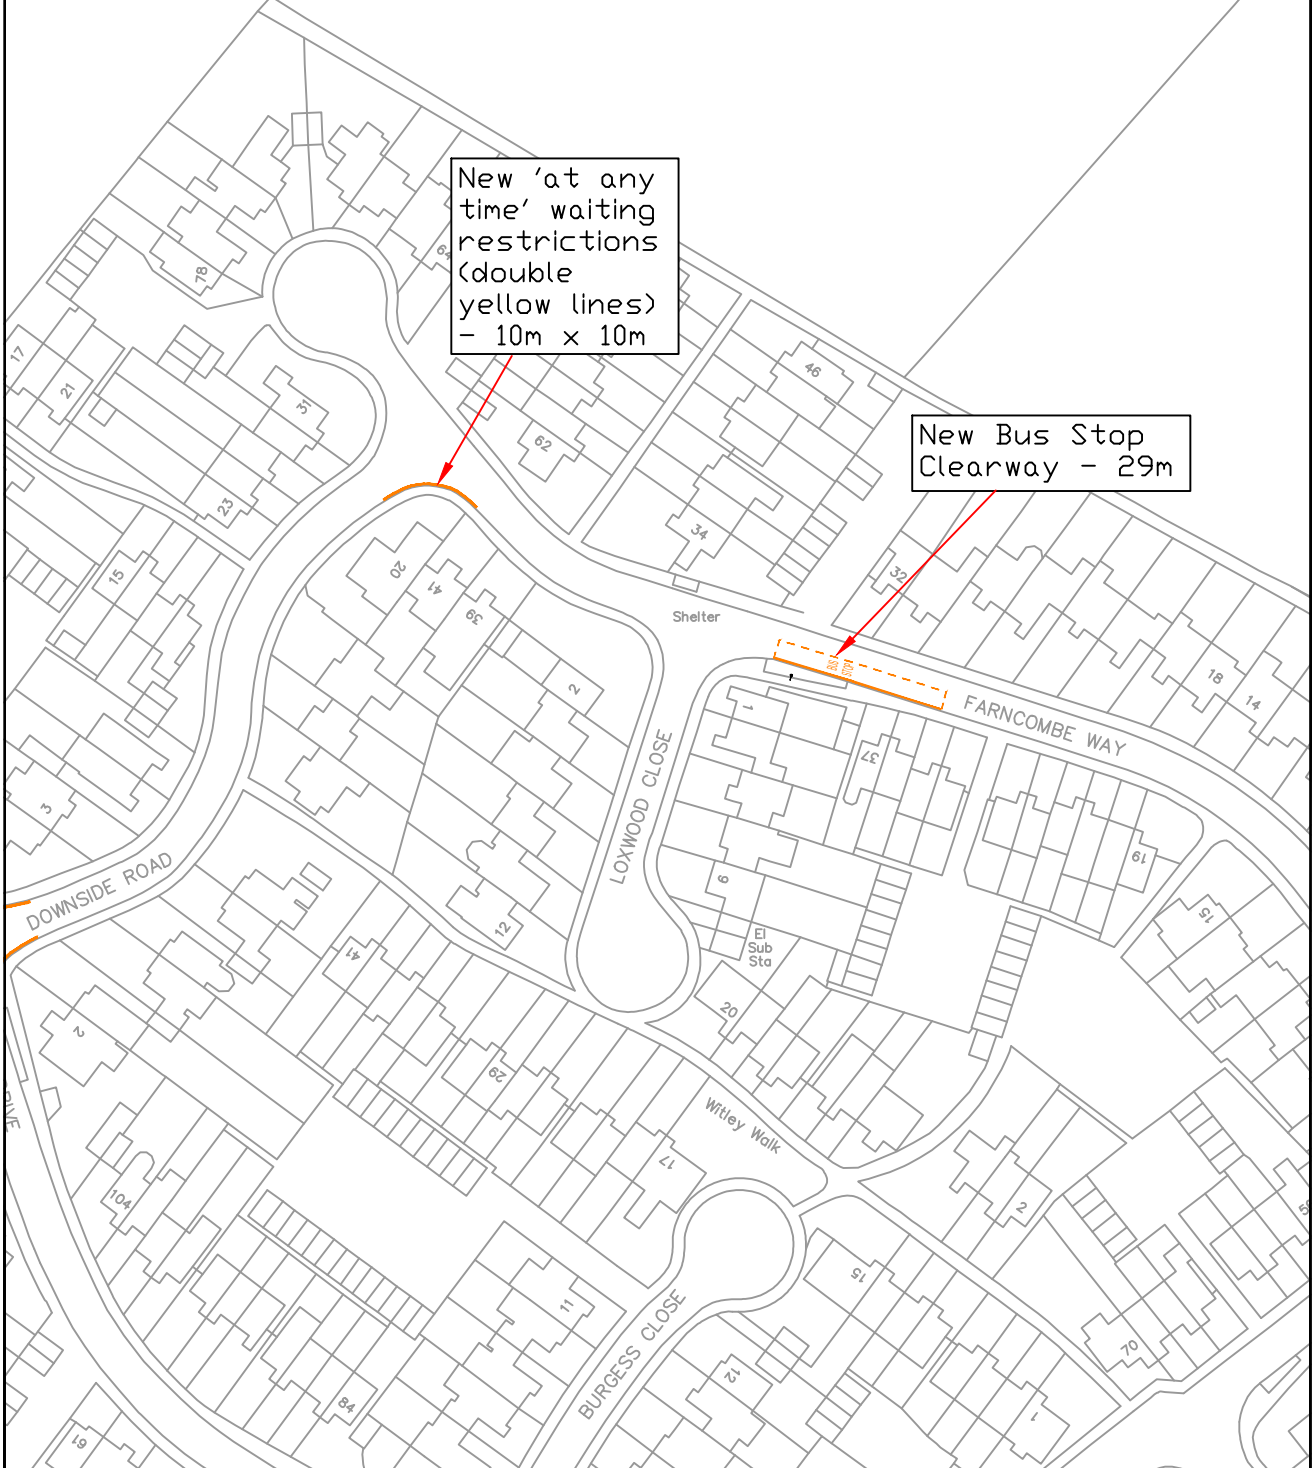

New 'at any time' waiting restrictions (double yellow lines) - 10m x 10m

New Bus Stop Clearway - 29m

This drawing is not to be used in whole or part other than for the intended purpose and project as defined on this drawing. Refer to the contract for full terms and conditions.		A	02/09/25	Removal of some proposed restrictions	RJH	KG	WB
		Rev	Revision Date	Purpose of revision	Drawn	Check'd	App'd
 <b>Kent County Council</b> Kroner House, Eurogate Business Park, Ashford TN24 8XU Tel: 03000 418181		Project <b>VARIOUS ROADS, WHITFIELD BSIP</b>					
Drawing status <b>FOR CONSTRUCTION</b>		Drawing title <b>PROPOSED WAITING RESTRICTIONS (DOUBLE YELLOW LINES)</b>					
Scale	1:1250 at A4	Do not scale					
Drawing number <b>25-DO-BSIP-2033-002</b>		Rev <b>A</b>					
		<b>SHEET 2 OF 3</b>					