



© Copyright Kent County Council 2025.
 © Mapping Crown Copyright and database right 2025.
 Ordnance Survey 100019238.

New 'at any time' waiting restrictions (double yellow lines) - 11m x 15m

New 'at any time' waiting restrictions (double yellow lines) - 10m x 46.5m

New 'at any time' waiting restrictions (double yellow lines) - 15 x 40m


New 'at any time' waiting restrictions (double yellow lines) - 10m x 10m

New Bus Stop Clearway - 29m

New 'at any time' waiting restrictions (double yellow lines) - 10m x 10m

New 'at any time' waiting restrictions (double yellow lines) - 15.3m

New Bus Stop Clearway - 29m

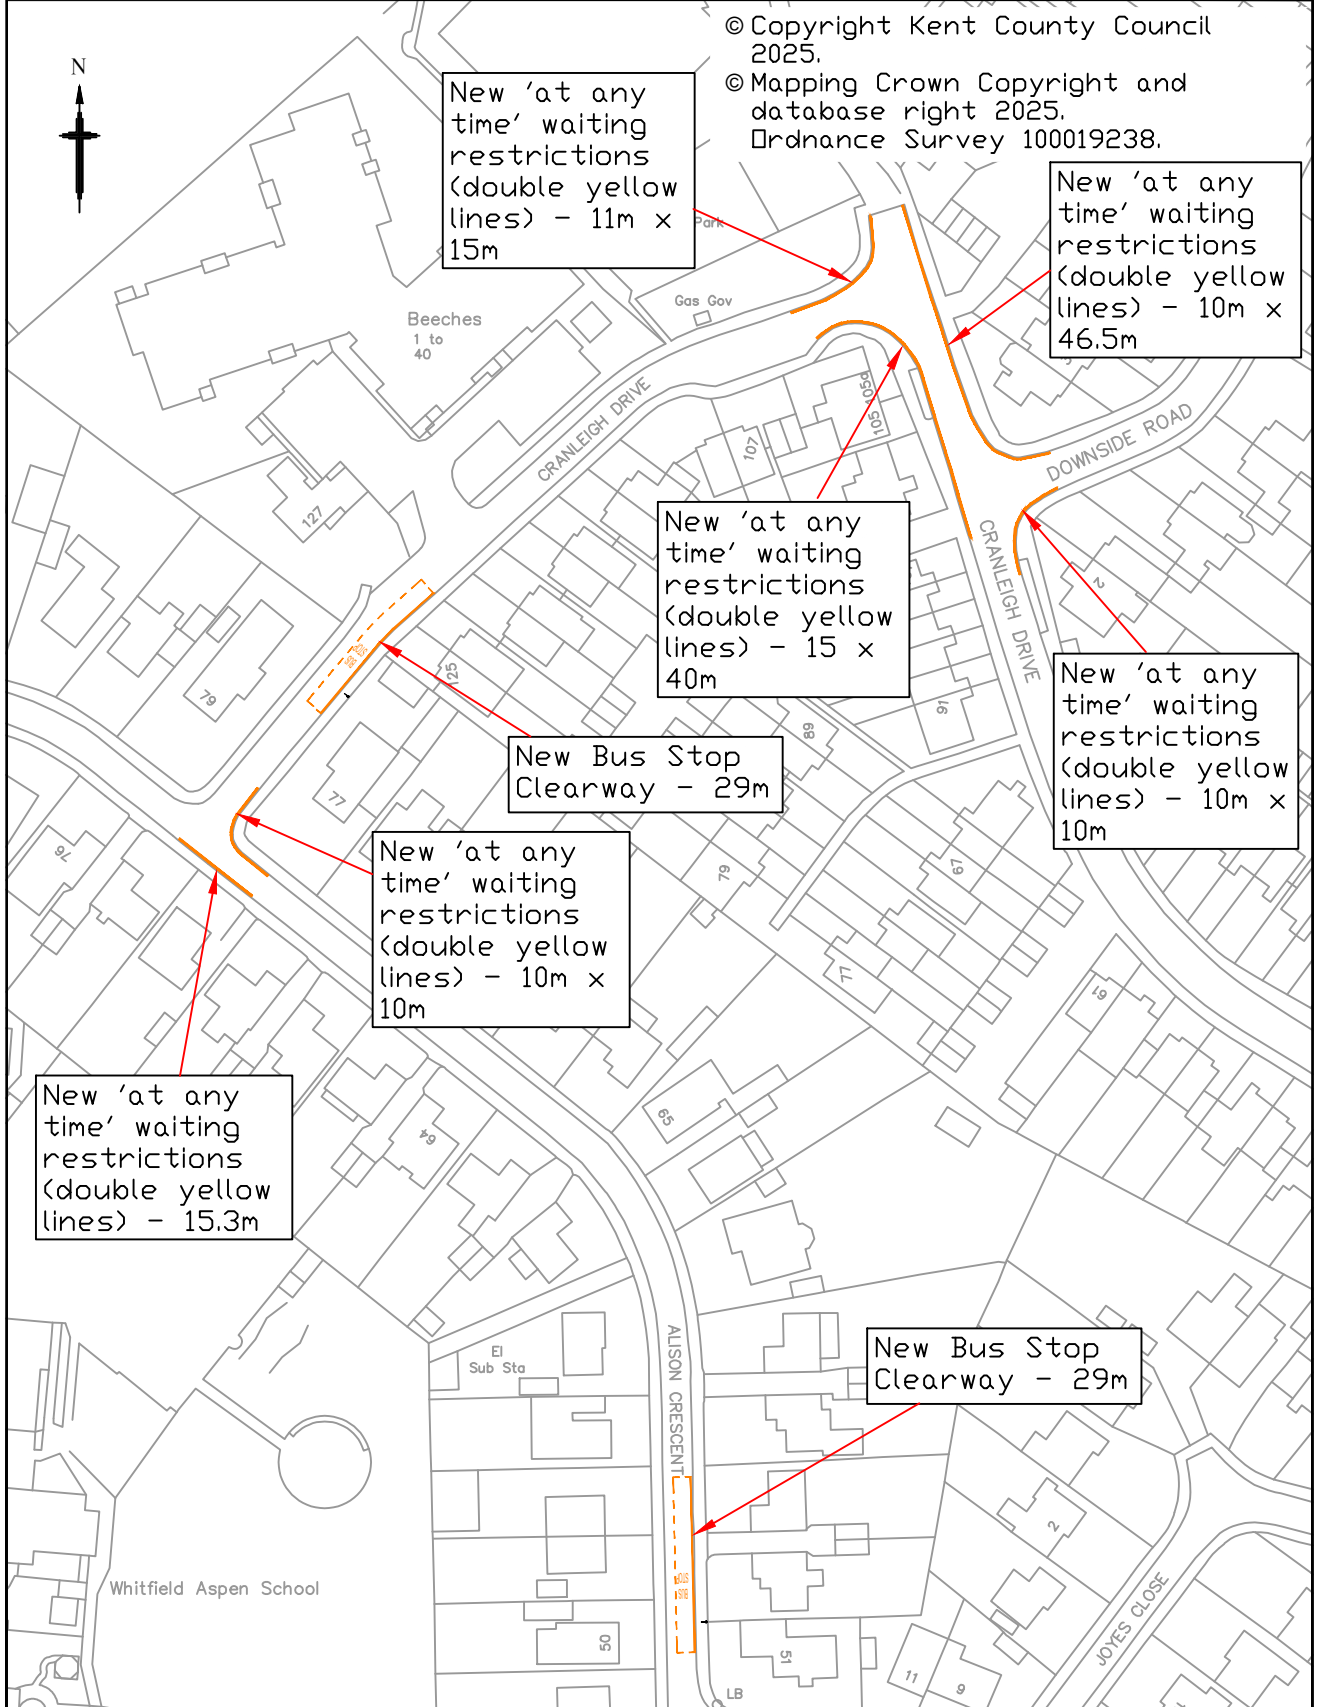

This drawing is not to be used in whole or part other than for the intended purpose and project as defined on this drawing. Refer to the contract for full terms and conditions.

A	02/09/25	Removal of some proposed restrictions	RJH	KG	WB
Rev	Revision Date	Purpose of revision	Drawn	Check'd	App'd



Kent County Council
 Kroner House,
 Eurogate Business Park,
 Ashford TN24 8XU
 Tel: 03000 418181

Project
VARIOUS ROADS, WHITFIELD BSIP

Drawing status	FOR CONSTRUCTION	
Scale	1:1250 at A4	Do not scale
Drawing number	25-DO-BSIP-2033-001	Rev A

Drawing title
PROPOSED WAITING RESTRICTIONS (DOUBLE YELLOW LINES)
SHEET 1 OF 3