


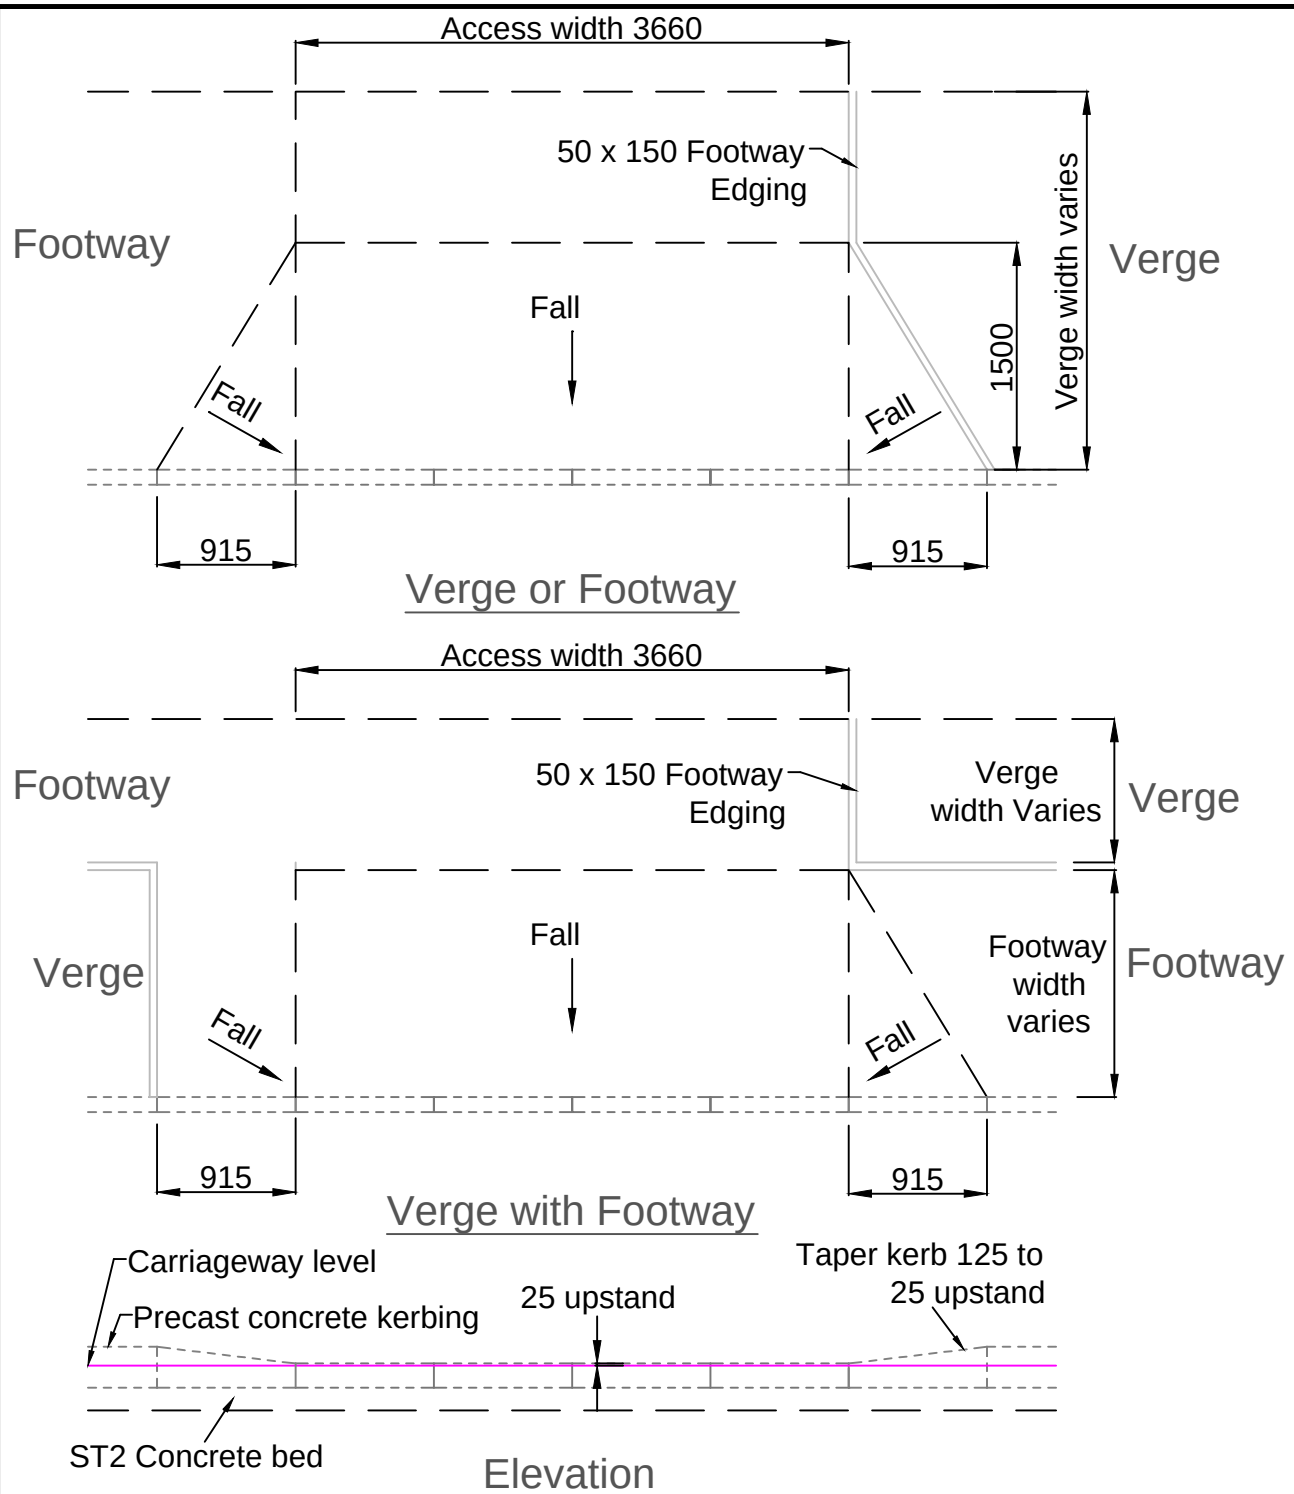

NOTES

1. All dimensions are in millimetres.
2. Crossing shall be centred on access.
3. See Sheet 2 for kerb foundations.



Kent County Council
Aylesford Highway Depot
St Michael's close
Aylesford ME20 7BU
Tel: 01622 798355

VEHICLE CROSSING
STANDARD DETAIL

REV	REV-DATE		DRAWN	CHECK	APPR
	02/07/2013	Purpose of revision	JCA		
Drawing title					
VEHICLE CROSSING PLAN & ELEVATION					
Drawing status					
Scale	NTS		Do not scale		
Drawing number					Rev
SHEET 1 OF 3					