



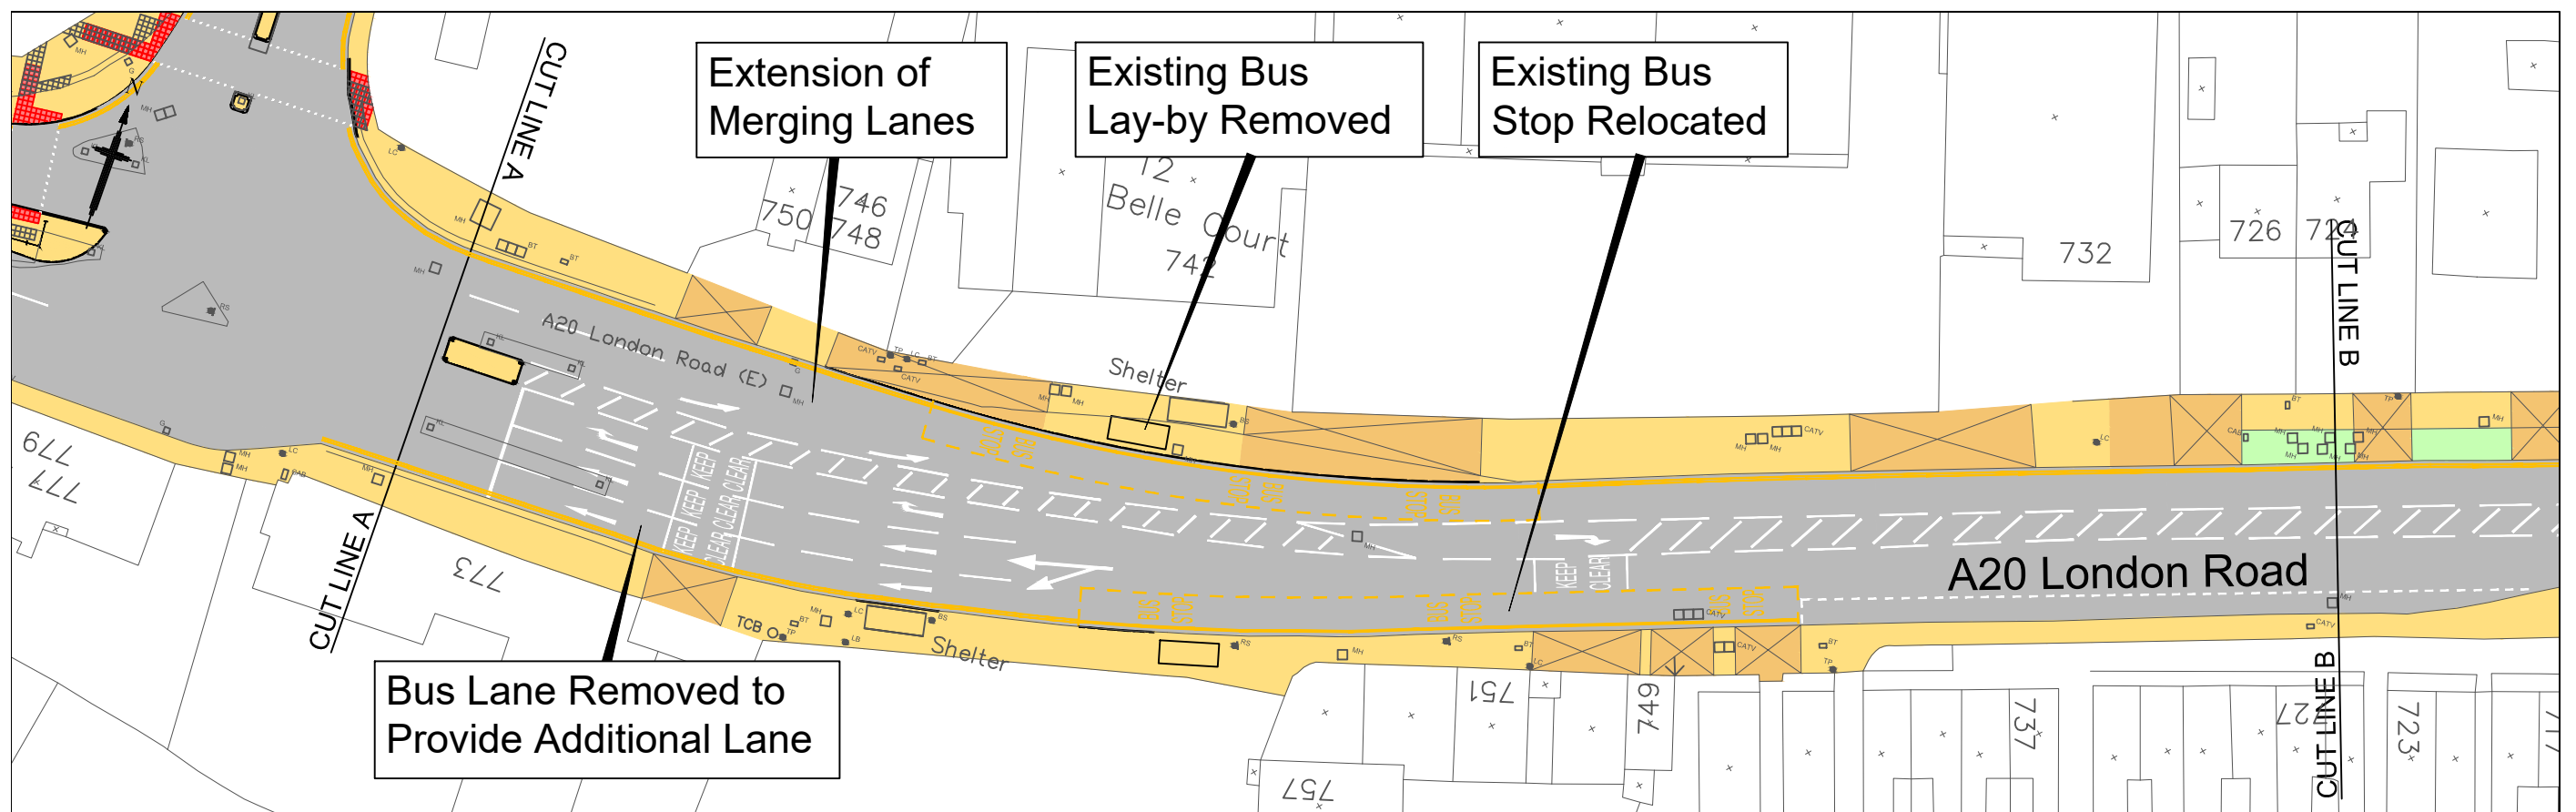

**A20 LONDON ROAD - NEW HYTHE LANE TO STATION ROAD
PROPOSED FOOTWAY WIDENING AND JUNCTION IMPROVEMENT SCHEME**

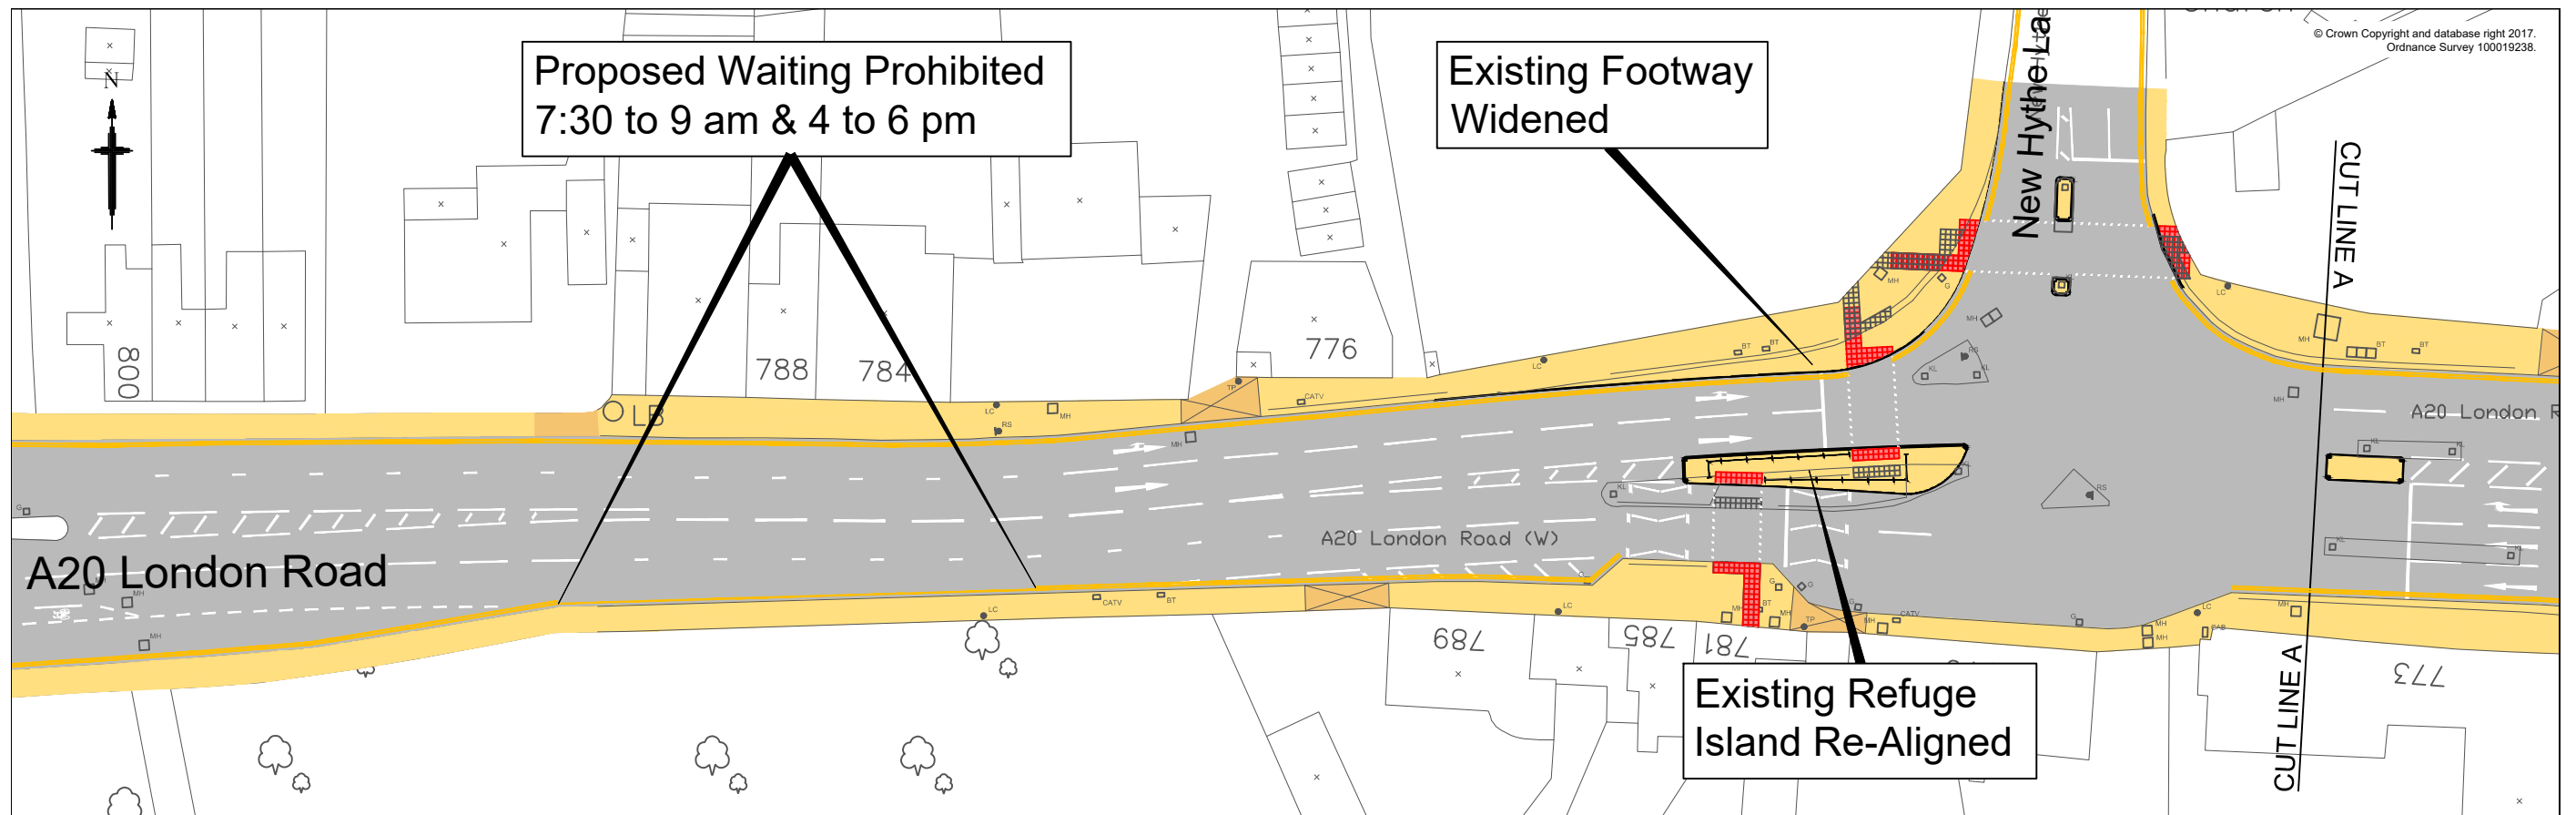