


© Copyright Kent County Council 2025.
 © Mapping Crown Copyright and database right 2025.
 Ordnance Survey 100019238.

Notes
 Key:

 Proposed Double Yellow Lines

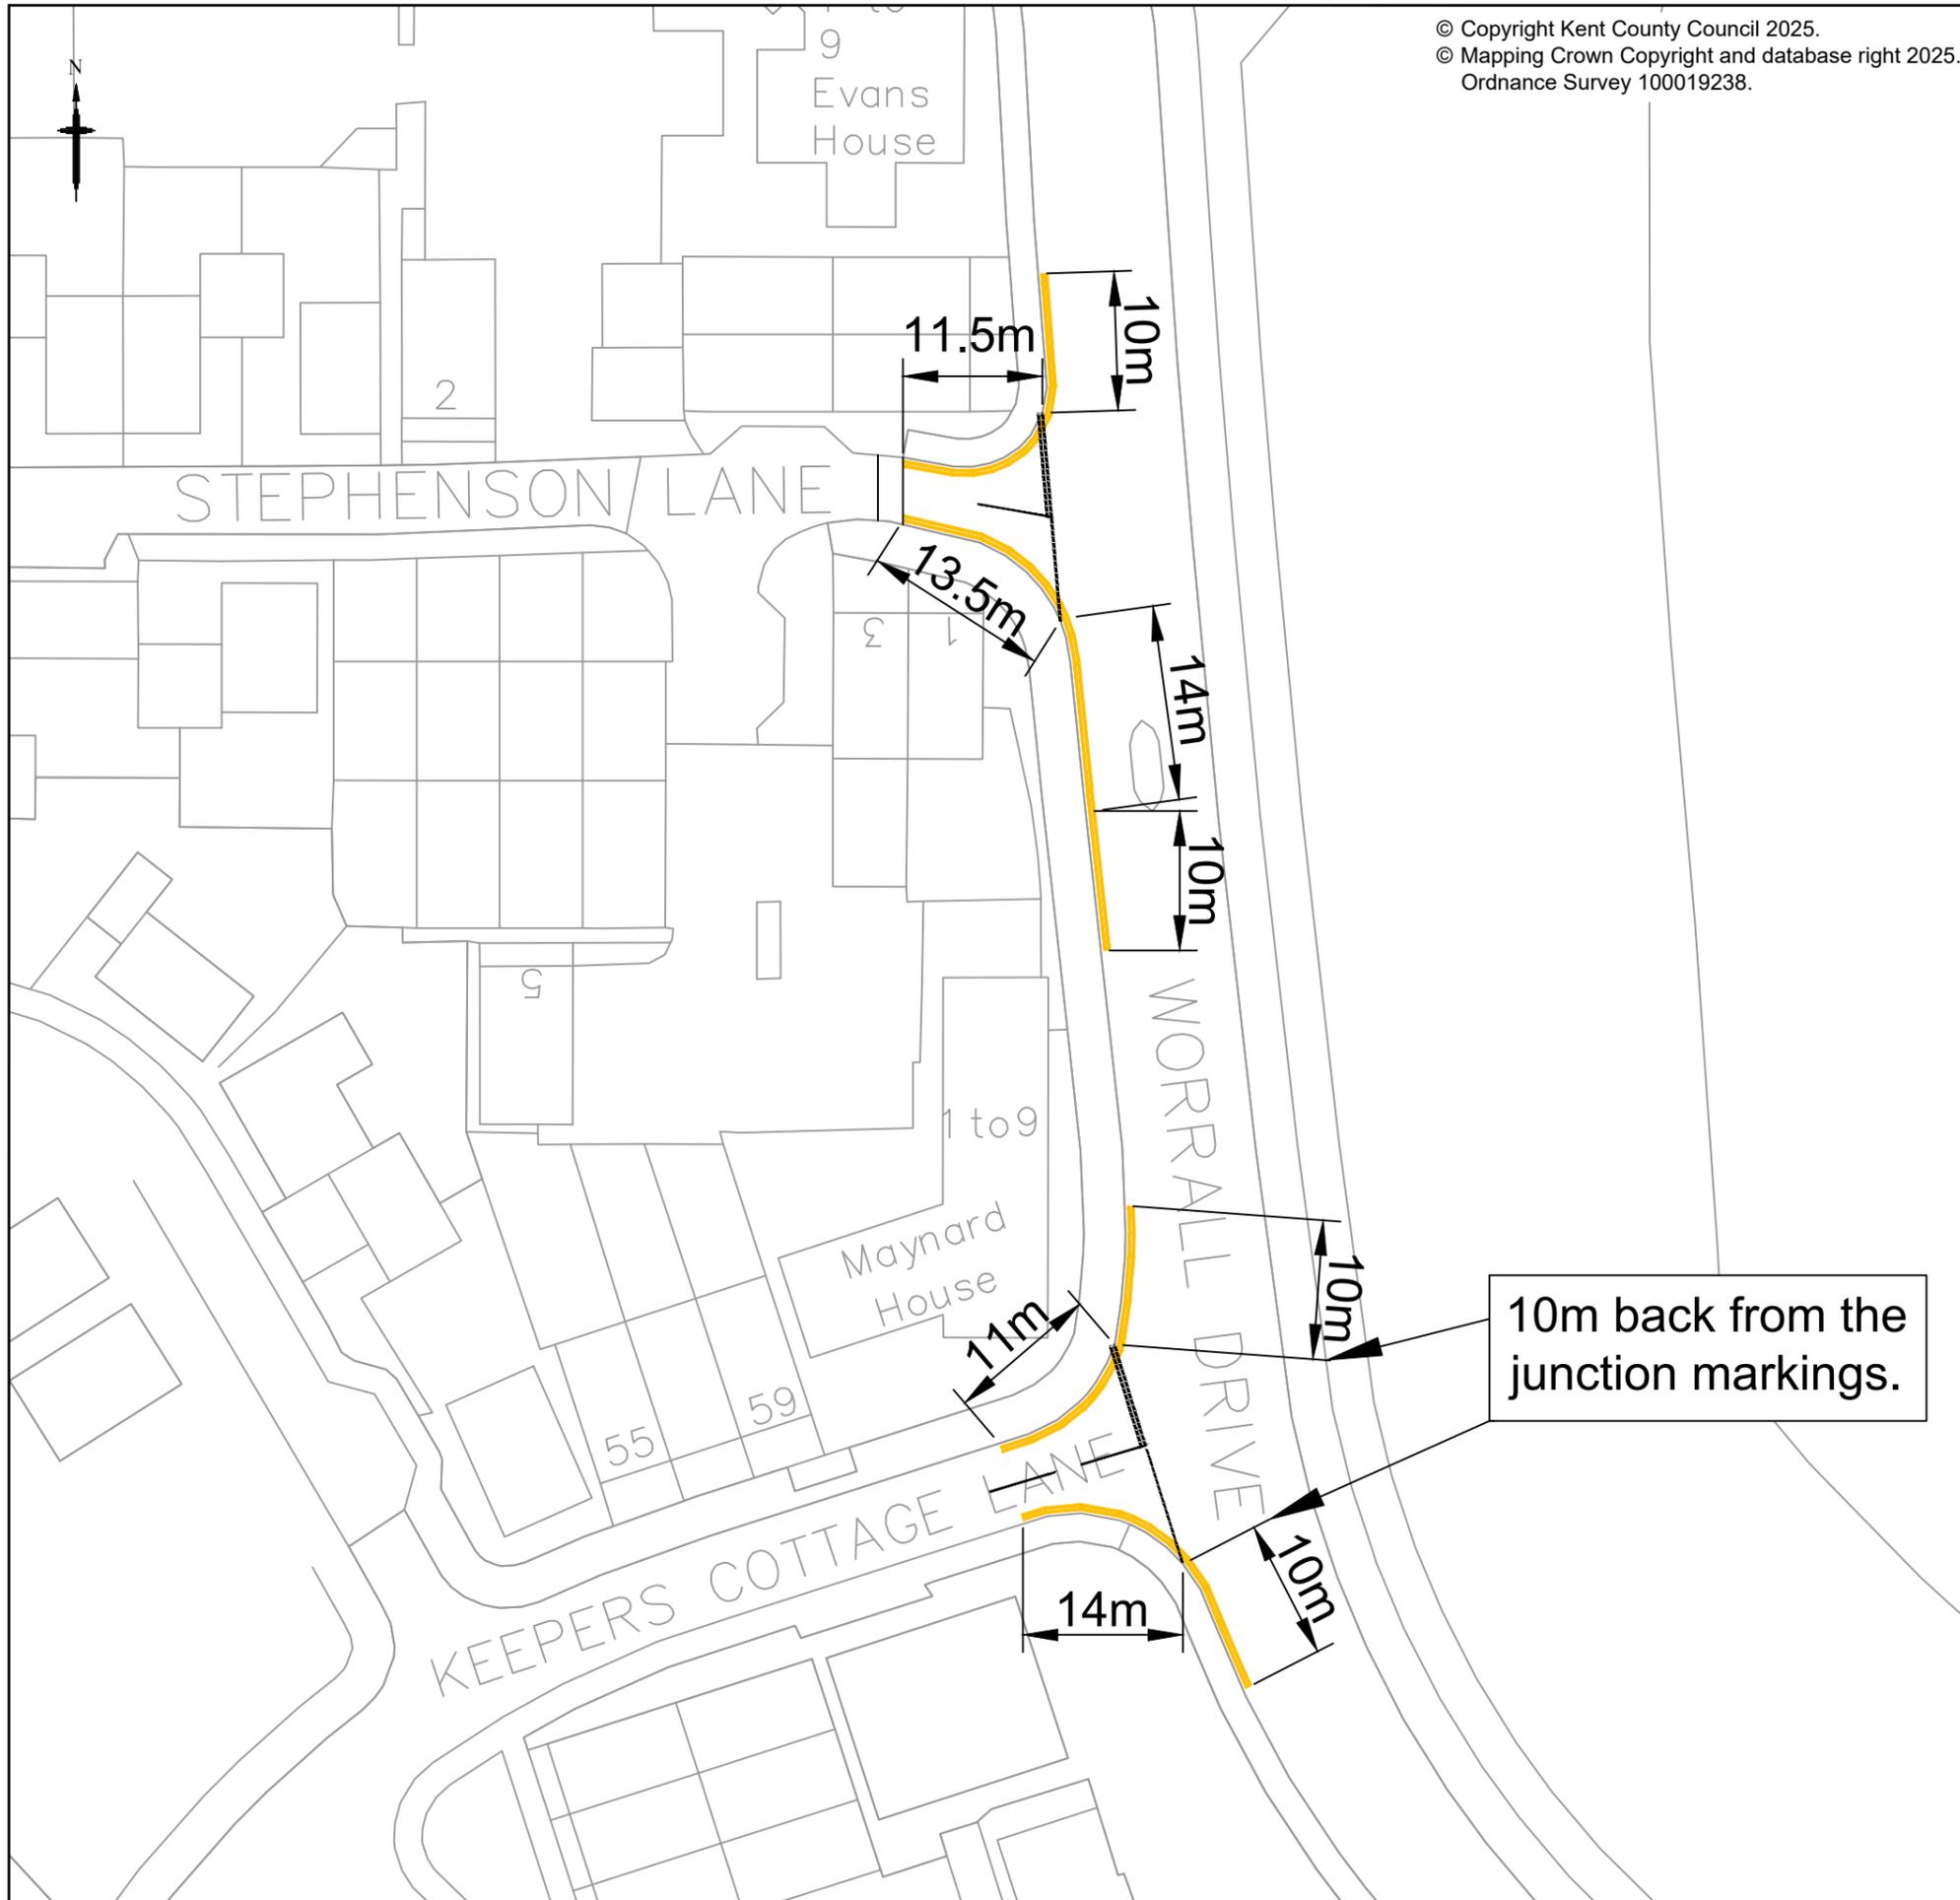

0	10/03/2025	First Issue For Consultation	RD	ST	RS
Rev	Revision Date	Purpose of revision	Drawn	Chec'd	App'd



Kent County Council
 Kroner House,
 Eurogate Business Park,
 Ashford
 TN24 8XU
 Tel: 03000 418181

Project
 Highway Improvements Team
 BSIP Works

Drawing title
 Worrall Drive, Wouldham
 Proposed Double Yellow Lines
 Layout Plan - Sheet 1 of 1

Drawing status
 For Consultation

Scale
 1:500 at A3 Do not scale

Drawing number	Rev
25-TM-BSIP-2093-1201	0

This drawing is not to be used in whole or part other than for the intended purpose and project as defined on this drawing. Refer to the contract for full terms and conditions.