


© Copyright Kent County Council  
2025.  
© Mapping Crown Copyright and  
database right 2025.  
Ordnance Survey 100019238.

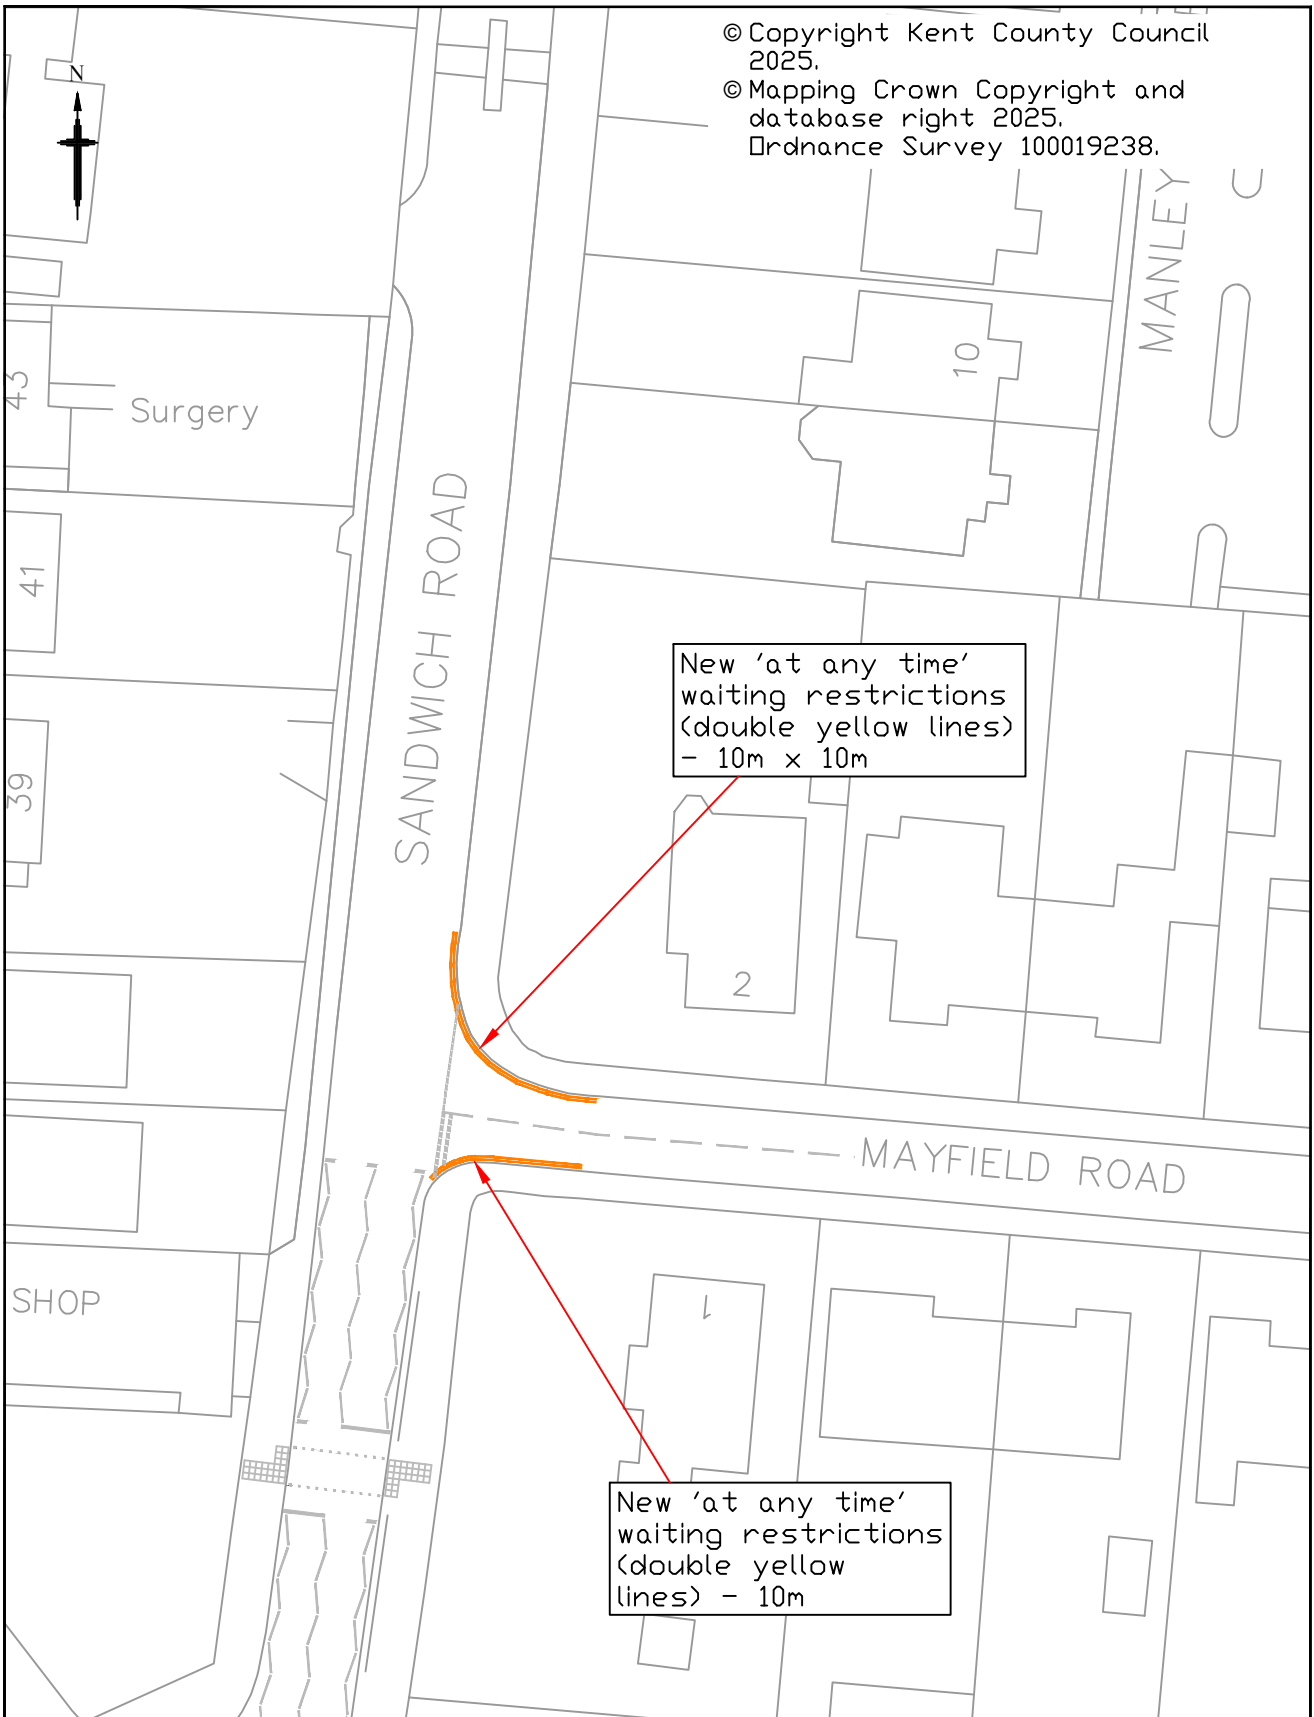

This drawing is not to be used in whole or part other than for the intended purpose and project as defined on this drawing. Refer to the contract for full terms and conditions.

|     |               |                                       |       |         |       |
|-----|---------------|---------------------------------------|-------|---------|-------|
| A   | 02/09/25      | Removal of some proposed restrictions | RJH   | KG      | WB    |
| Rev | Revision Date | Purpose of revision                   | Drawn | Check'd | App'd |



**Kent County Council**  
Kroner House,  
Eurogate Business Park,  
Ashford TN24 8XU  
Tel: 03000 418181

Project  
**VARIOUS ROADS, WHITFIELD  
BSIP**

Drawing status  
**FOR CONSTRUCTION**

Drawing title  
**PROPOSED WAITING RESTRICTIONS  
(DOUBLE YELLOW LINES)**

Scale  
**1:500 at A4** Do not scale

Drawing number  
**25-DO-BSIP-2033-003**

Rev  
**A**

**SHEET 3 OF 3**