

Phase 1: Weeks 1 to 6

Key Activities:

- * UKPN duct extension works
- * Temporary relocation of lamp column and traffic signal pole (in retaining wall base)
- * Installation of temporary retaining wall (augured piles/king post wall) & Varioguard barrier
- * Sub-station retaining wall construction
- * Fairmeadow SW widening works including grasscrete laybys and new signal ducts
- * Removal of Fairmeadow traffic islands
- * Blockwork to close off redundant subways

Stakeholder Interface

- UK Power Network - substation
- Kent CC - subways
- 40-46 High Street (if occupied)
- Environment Agency - River Medway
- Kent CC - Highways
- Arriva Buses
- Taxi Companies

Key:

-  Works Area
-  Pedestrian Route
-  Safety Zone

Traffic Management:

TM based on App 1/17, and Safety at Street Works and Road Works ACOP

Fairmeadow Widening


- Nearside lane closure off peak
- Offline works during rush hour

Island Removal

- Off peak lane closures for removal
- Asphalt reinstatement during lane closure at night

Subways

- Off peak lane closures to lower materials by Hiab
- Localised footway management to undertake works

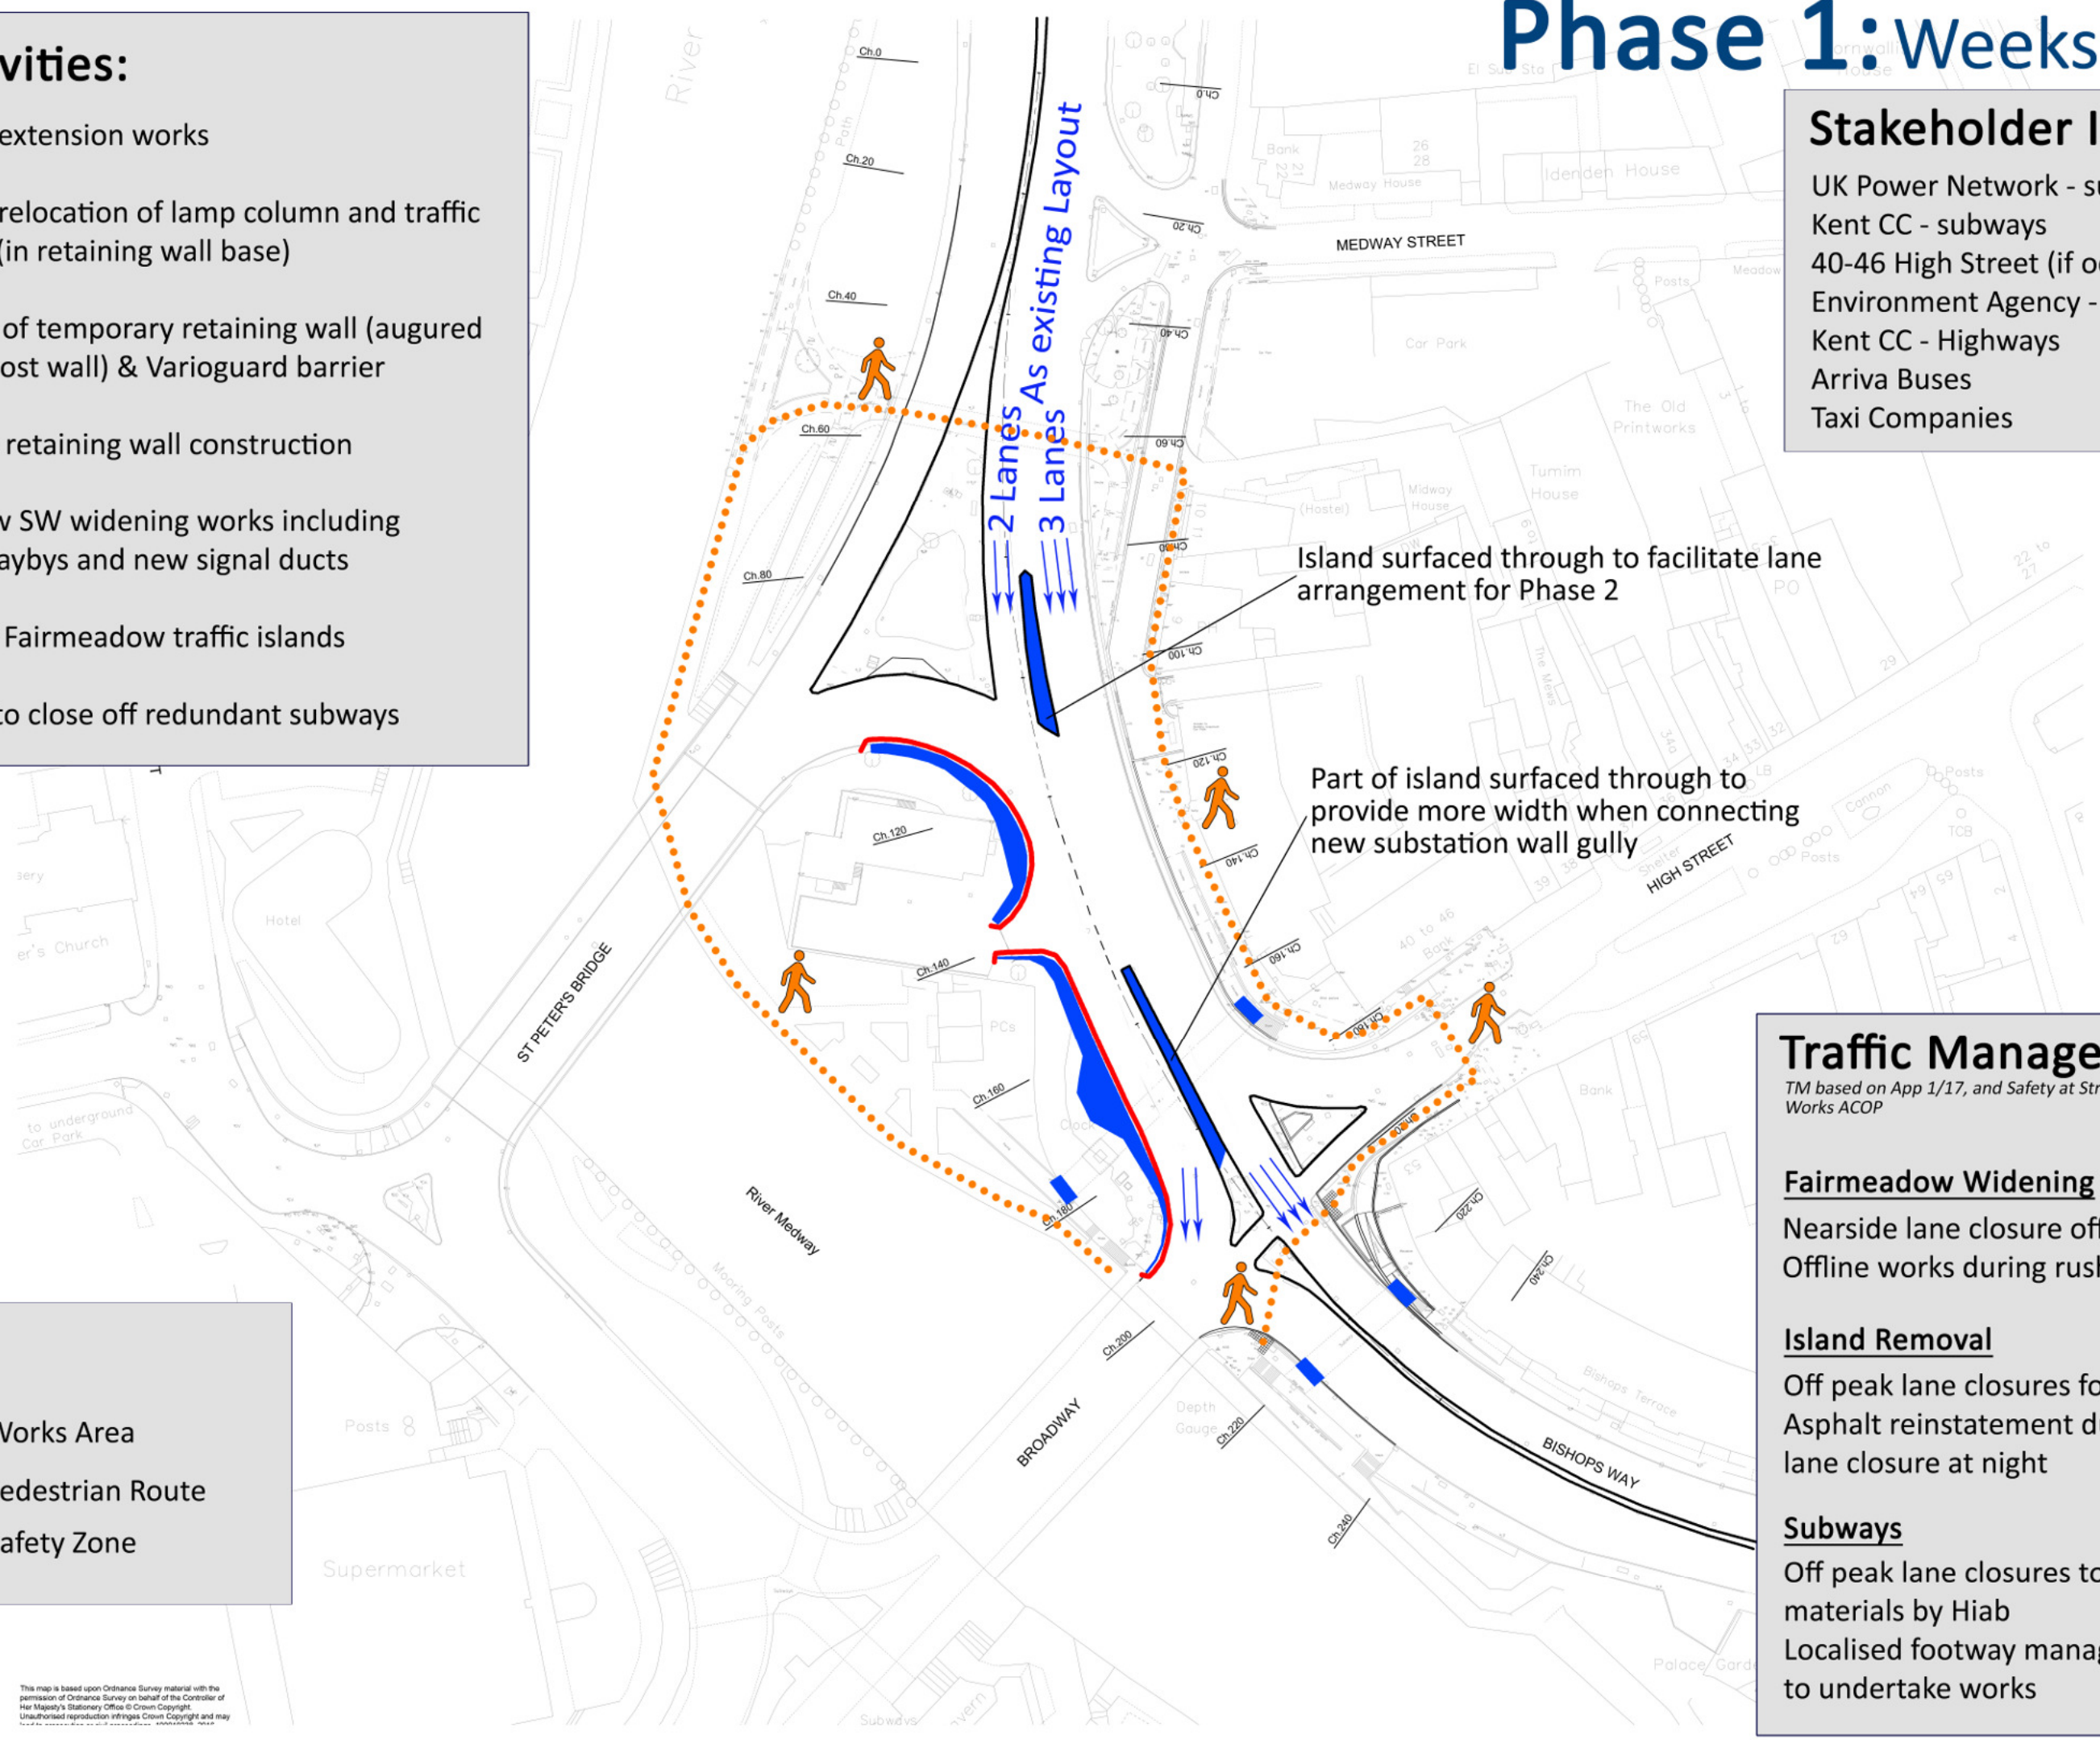

This map is based upon Ordnance Survey material with the permission of Ordnance Survey on behalf of the Controller of Her Majesty's Stationary Office © Crown Copyright. Unauthorised reproduction infringes Crown Copyright and may be liable to criminal sanctions under section 17 of the Copyright, Designs and Patents Act 1988 and/or to civil actions for damages under section 17 of the Copyright, Designs and Patents Act 1988.