
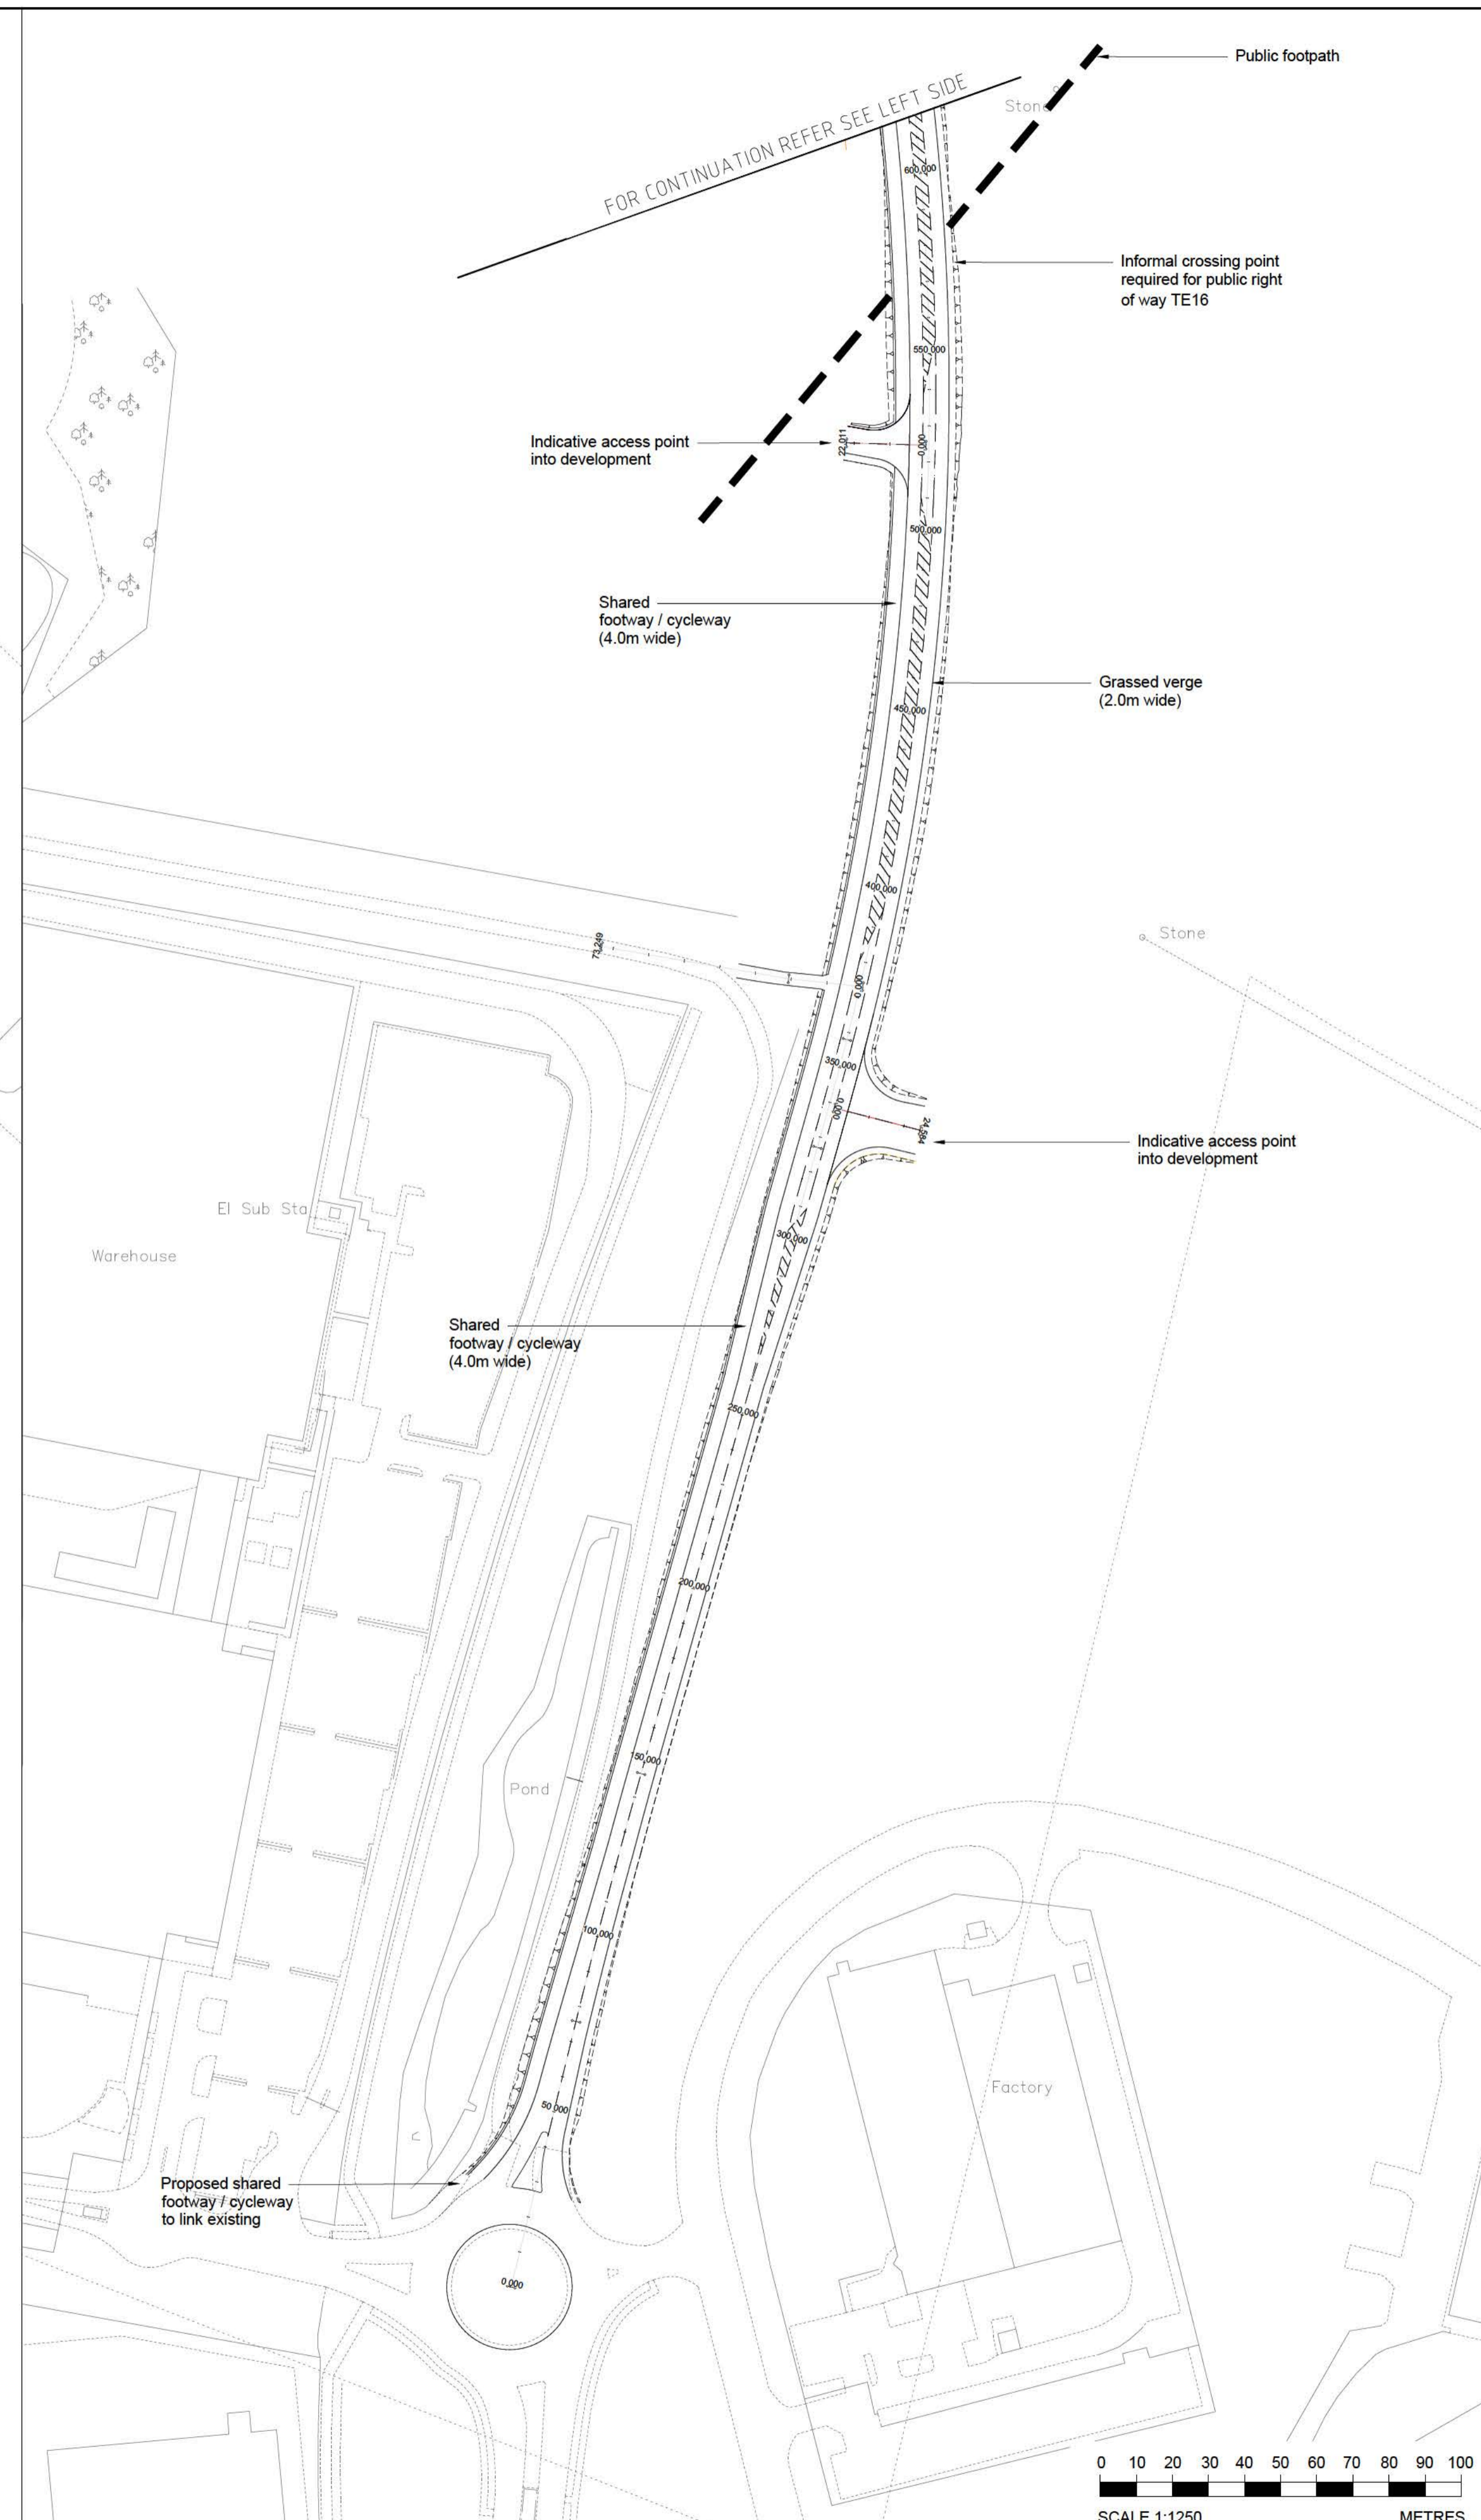


P:\GIS\Project\WIP\4410XXXXX Delhi Integrated Delivery Folder Assistance\A28 Birchington MRN17-CAD\DR\GAB2432001-JAC-HGN-SO-DR-CH-0033.dwg - 12/19/2023 6:23:15 PM - 3\_1250 - BHAKHIAN

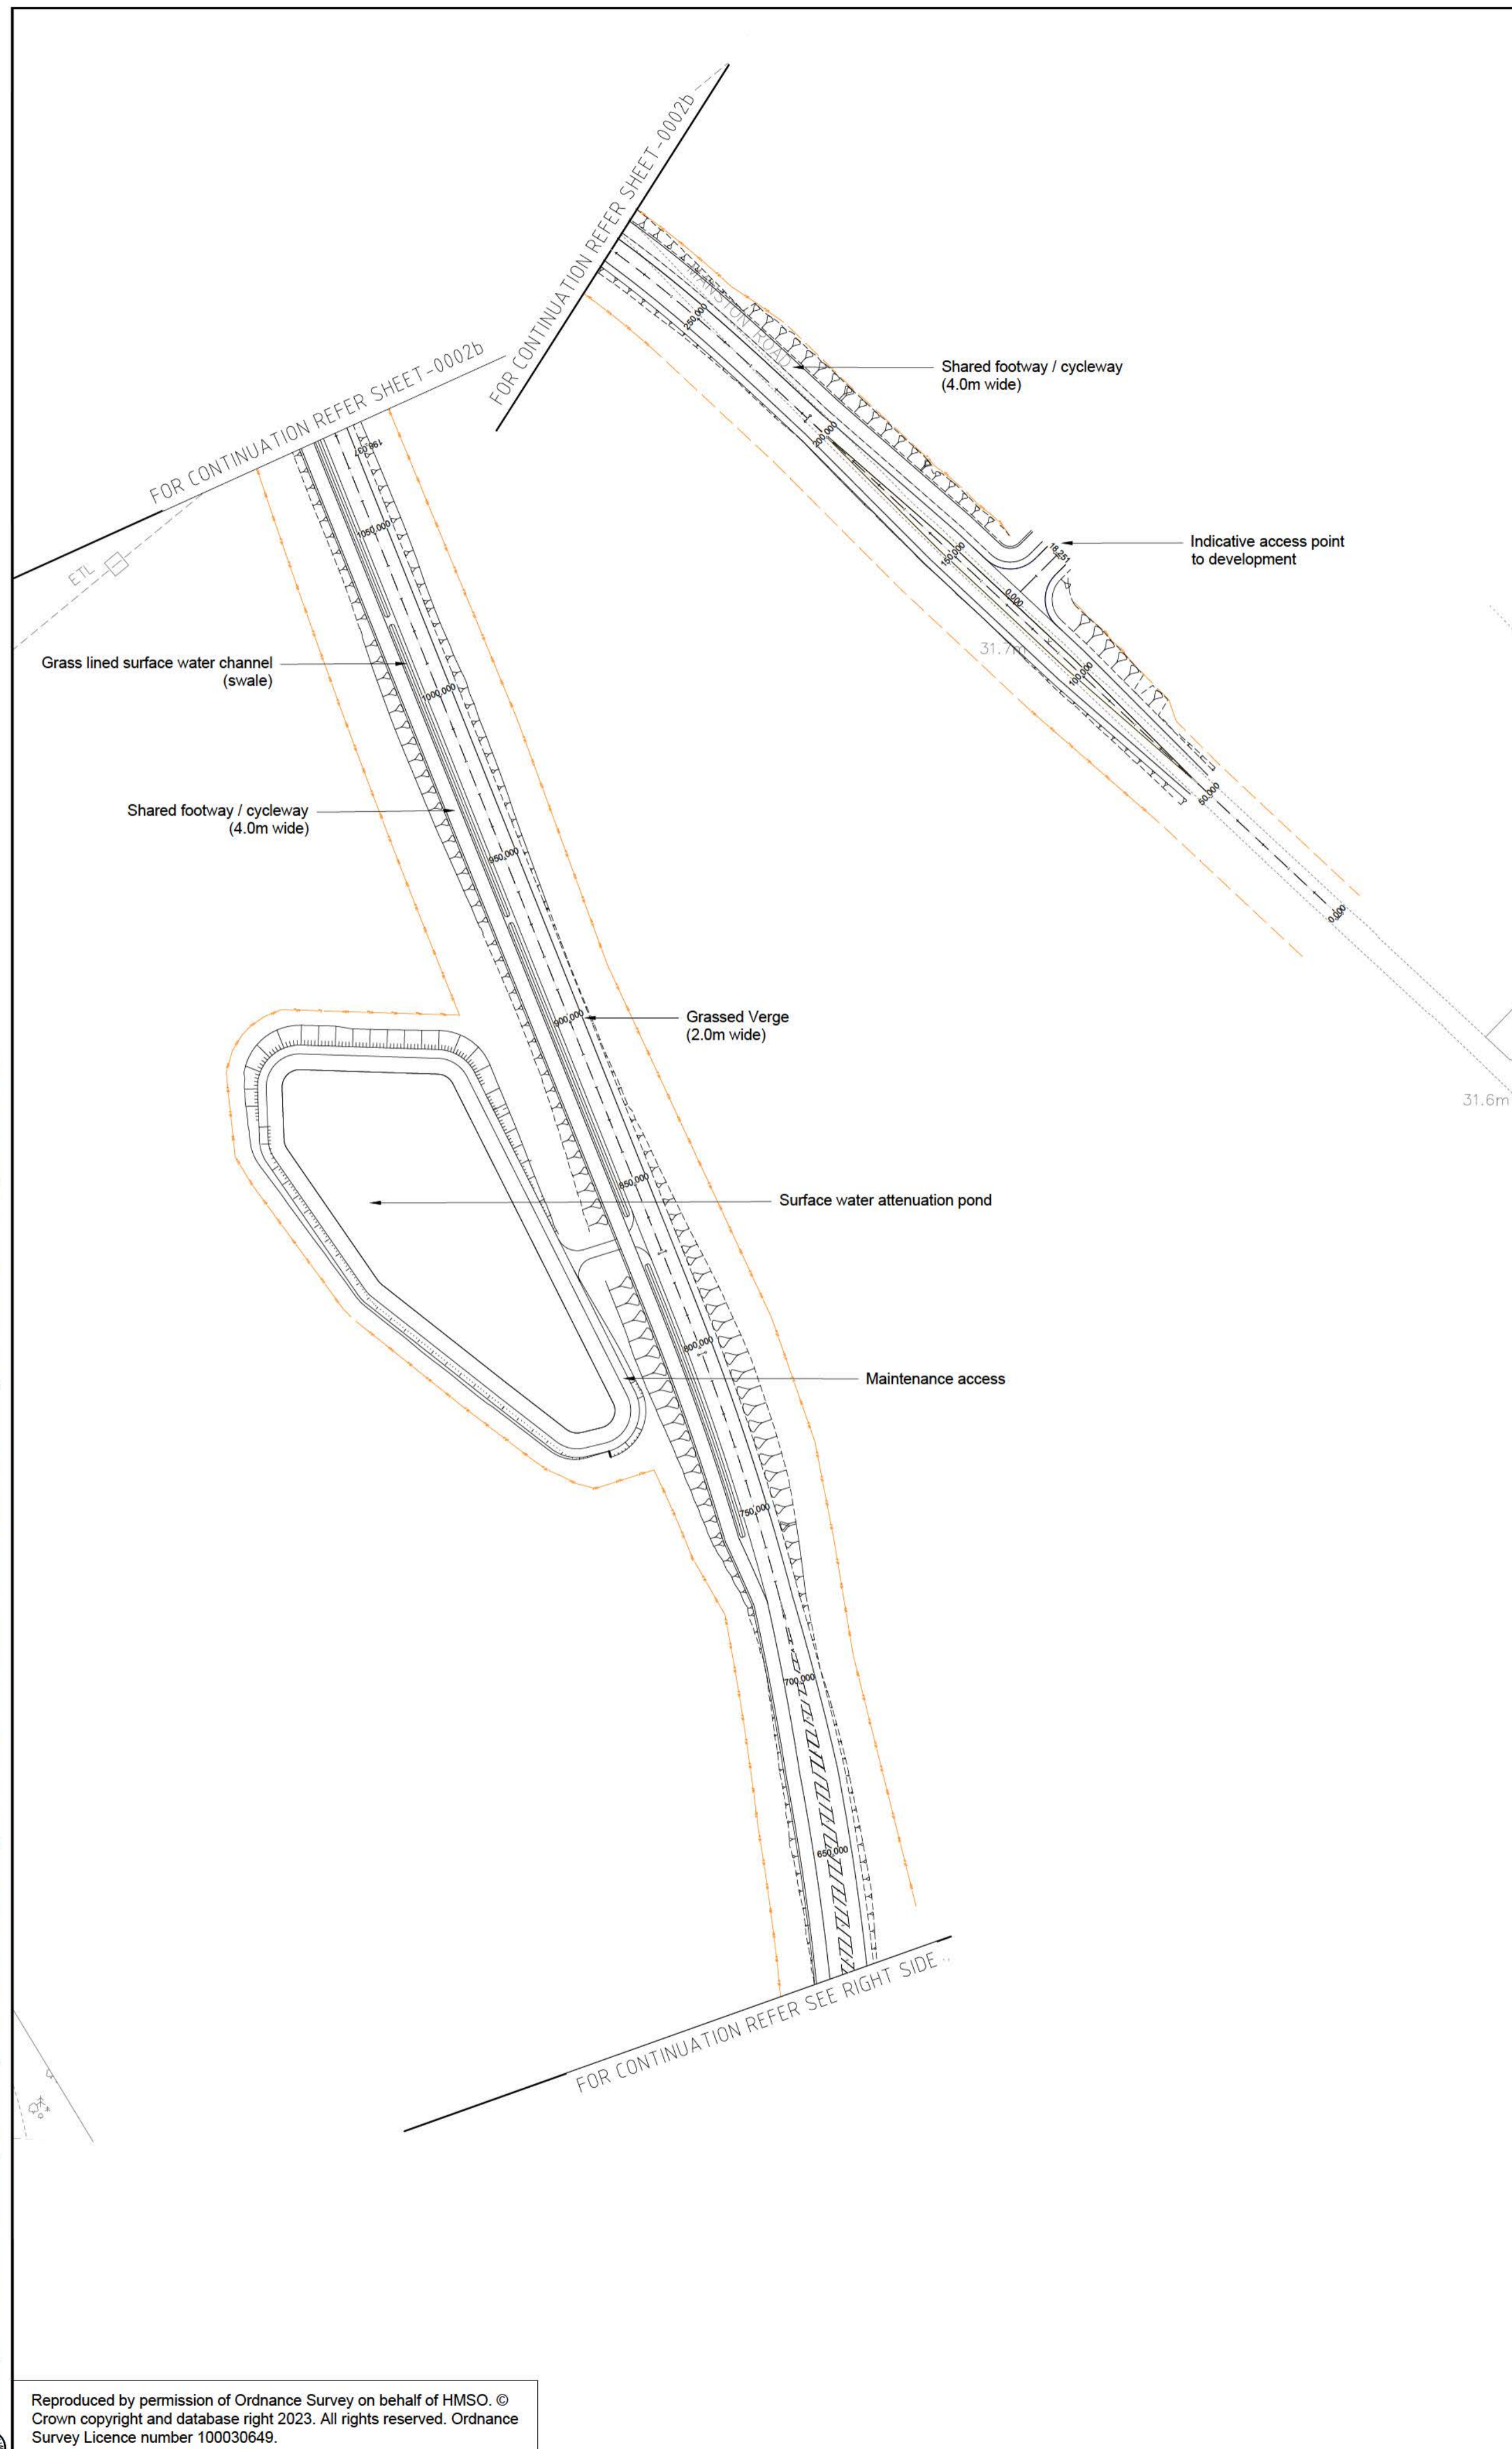

- Notes**
- All dimensions are in metres unless stated otherwise.
  - Road markings have been shown indicatively only to present the developing scheme.
  - Boundary fence and acoustic barrier extents and locations are indicative and provided for information only.
  - Unless the footway or cycleway abuts an existing building, wall or kerb, continuous restraints shall be provided by the installation of edgings.
- Key**
- Proposed earthworks
  - Proposed swale
  - Proposed post and 3 rail boundary fence to HCD drawing number H15
  - Proposed 1.5m high acoustic barrier
  - Proposed 2.0m high acoustic barrier
  - Proposed 2.5m high acoustic barrier
  - Proposed 3.0m high acoustic barrier

Rev	Rev. Date	Purpose of revision	Drawn	Checked	Rev'd	Apprv'd
P01	13/12/2023	For Review	CY	AM	AK	CR

Designer: **Jacobs**

Client: Kent County Council

Project: **A28 North Thanet Link**

Drawing title: **ANNOTATED GENERAL ARRANGEMENT**

Sheet 3 of 8

Drawing status: **STATUS**

State Code: DRAFT

Project Stage: 1:1250 @A1 DO NOT SCALE

Scale: 1:1250 @A1 DO NOT SCALE

Jacobs No. JAC Rev P01


Client no. B2432001

Drawing number P01

B2432001 - JAC - HGN - SO - DR-CH-0033

Originator: JAC Volume: HGN-0033

Location: SO

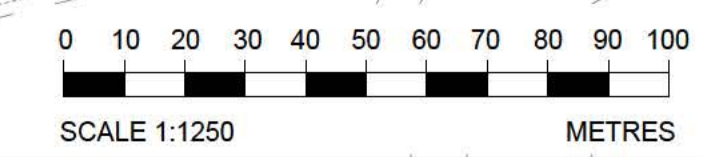

Reproduced by permission of Ordnance Survey on behalf of HMSO. ©  
 Crown copyright and database right 2023. All rights reserved. Ordnance  
 Survey Licence number 100030649.

© Copyright 2023 Jacobs U.K. Limited. The concepts and information contained in this document are the property of Jacobs.  
 Use or copying of this document in whole or in part without the written permission of Jacobs constitutes an infringement of  
 copyright. Limitation: This drawing has been prepared on behalf of, and for the exclusive use of Jacobs' Client, and is subject  
 to, and issued in accordance with, the provisions of the contract between Jacobs and the Client. Jacobs accepts no liability of  
 responsibility whatsoever for, or in respect of, any use of, or reliance upon, this drawing by any third party.