




01 Location Plan
3003-01 SECTION NTS

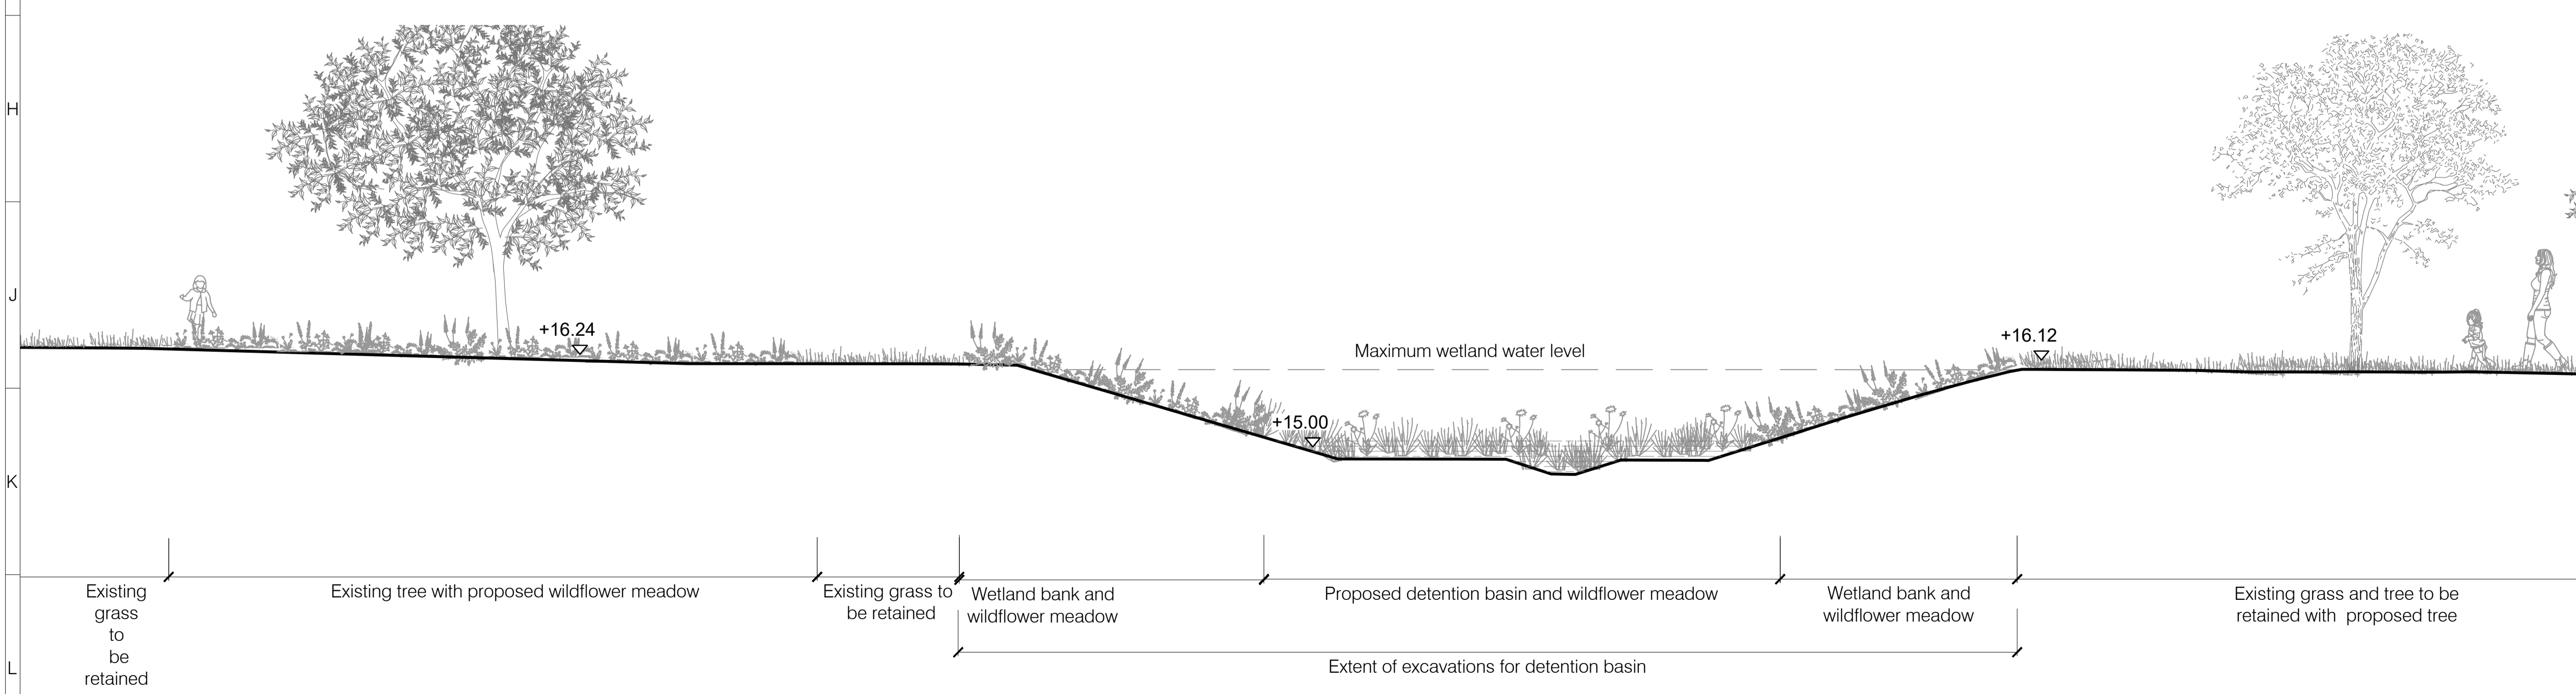

02 WETLAND BASIN CROSS SECTION
3003-01 SECTION N.T.S



03 WETLAND BASIN CROSS SECTION
3003-01 SECTION



Rev	Date	Description	Drn	Chk	App
01	14.02.2024	UPDATE LAYOUT	EK	RP	RP
00	09.11.2023	FIRST ISSUE	LS	RP	KM

This drawing has been specifically prepared to meet the requirements of the named client and may contain design and innovative features which differ from conventional design standards.



Client
SNIPESHILL FLOOD ALLEVIATION SCHEME

Drawing Title
LANDSCAPE SECTIONS SHEET 1

Drawing Status
STAGE 4 ISSUE

Drawn	Designed	Date	Scale	Size
LS	RP	NOV 23	1:50	A1

Drawing No. 1000009056-4-3003-01 Rev 01