


SEVENSORE  
ROUNDBOULT

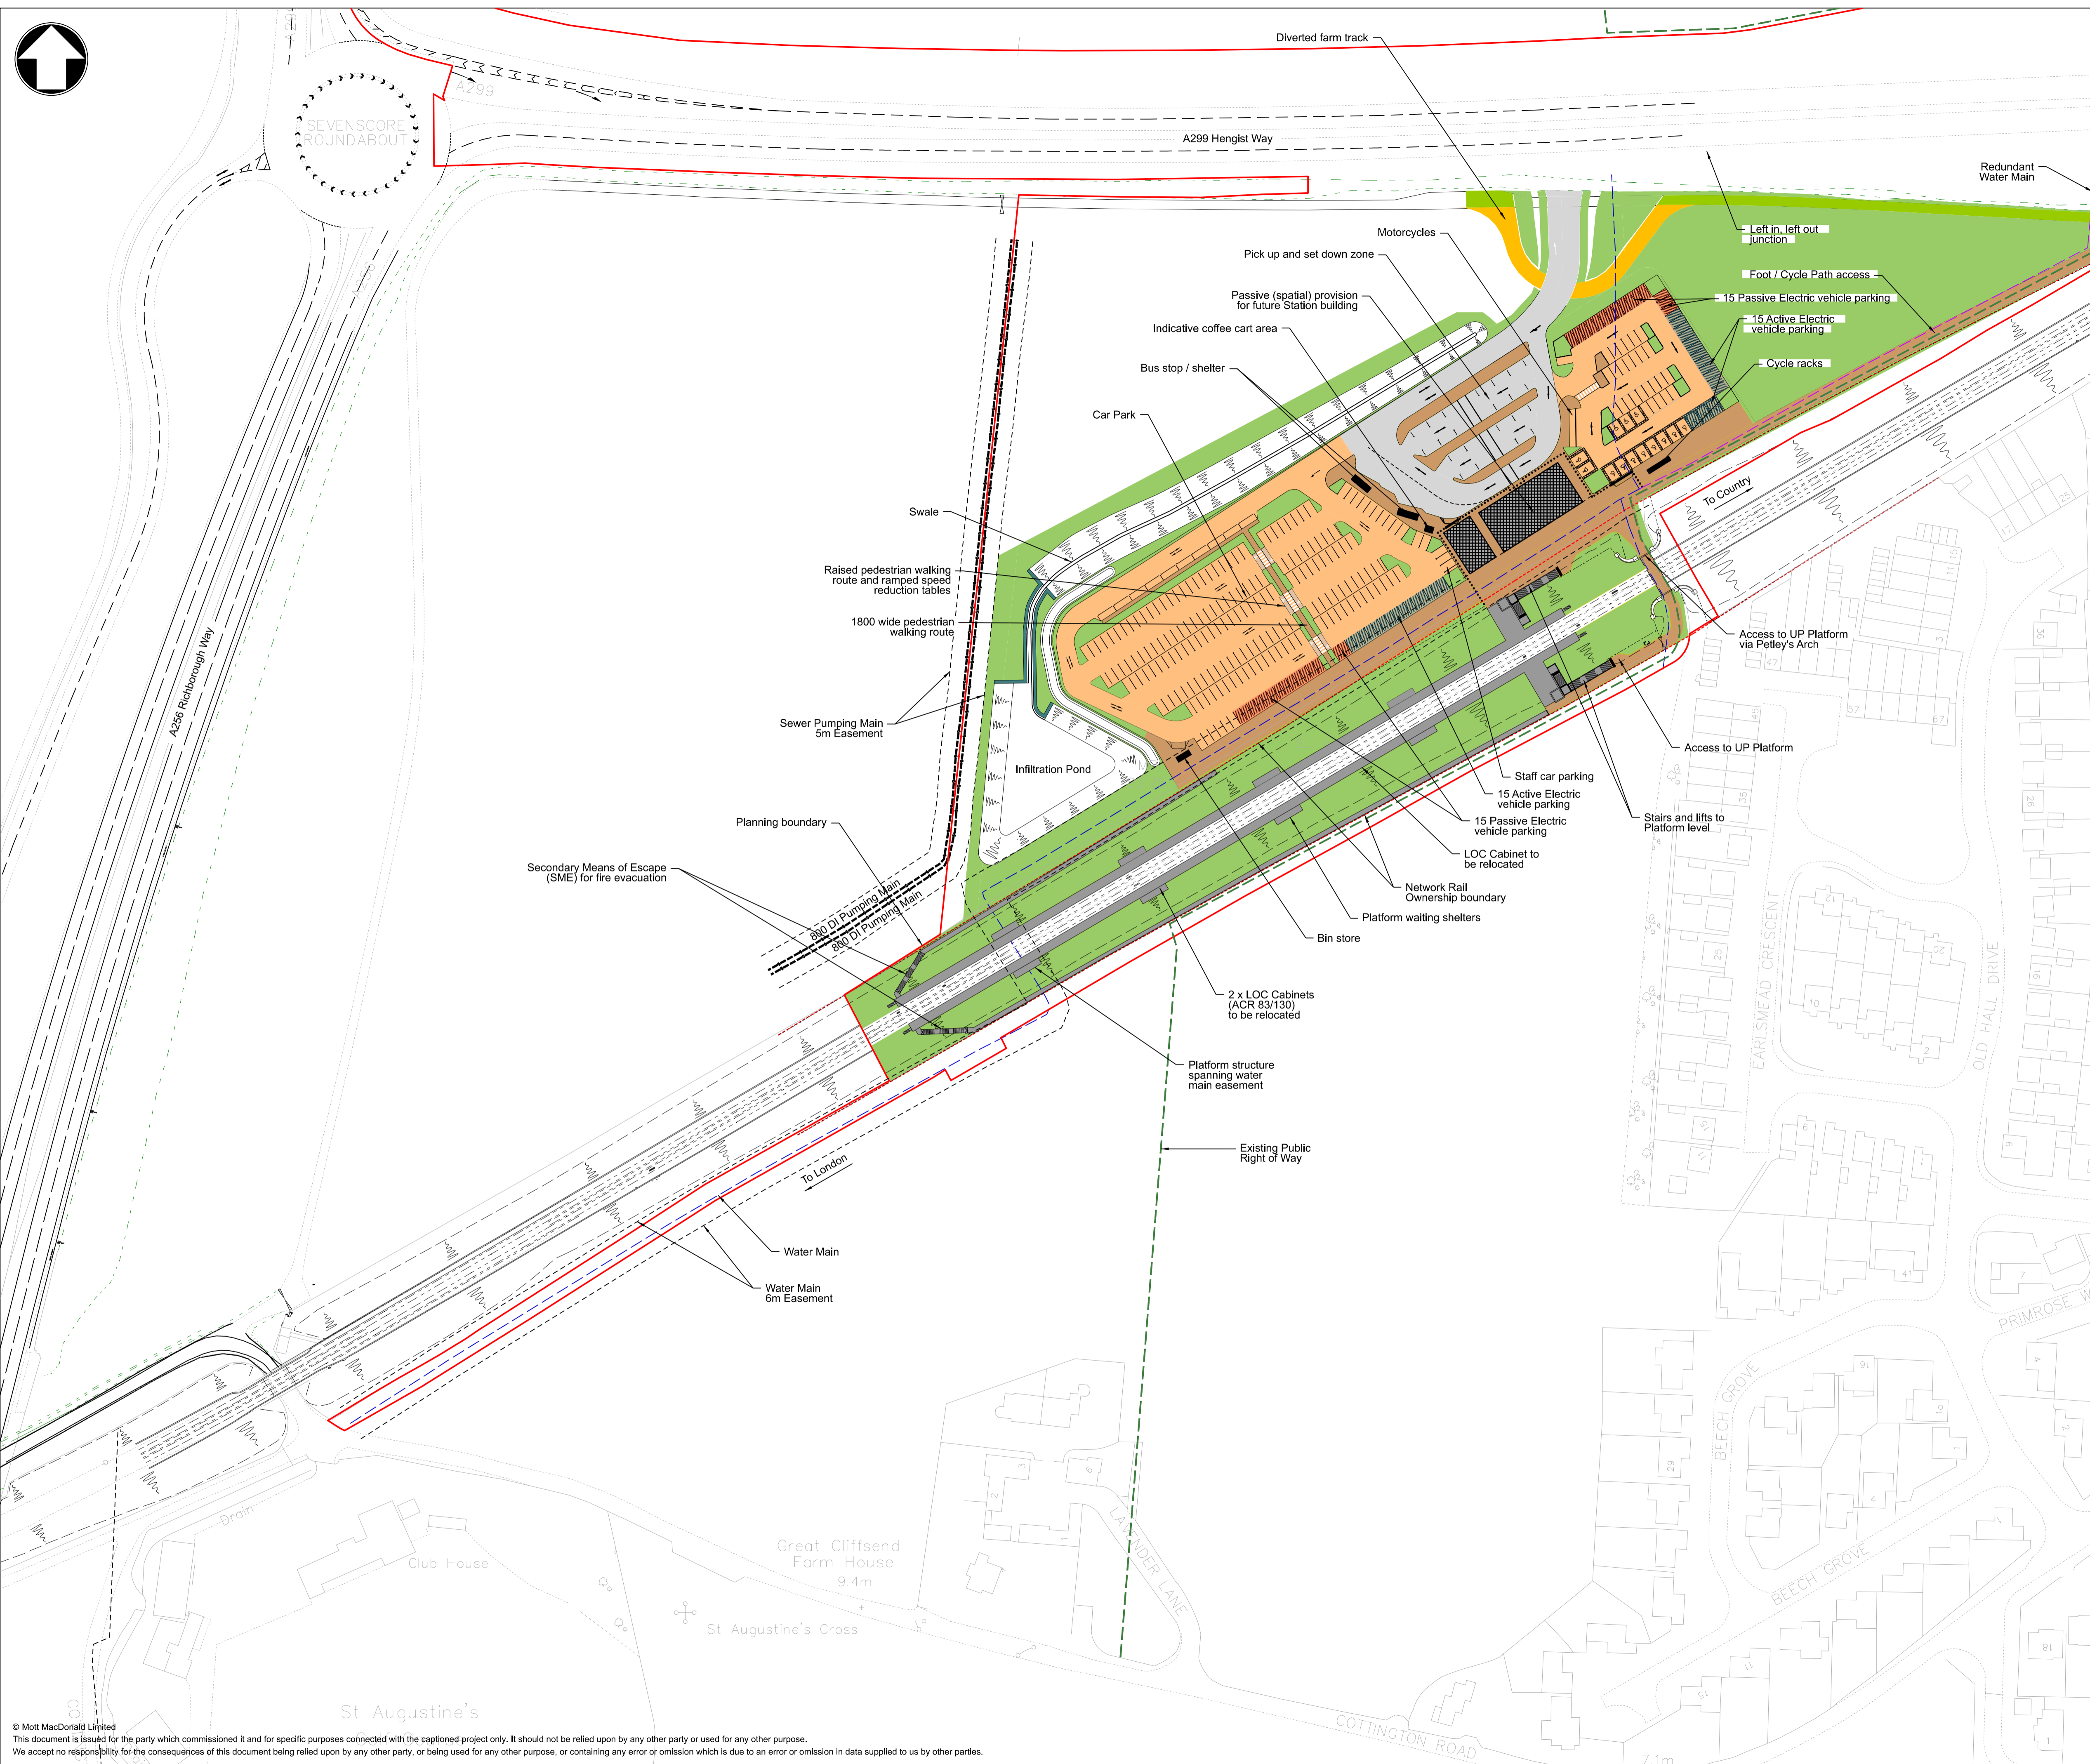

Notes

- 1. All dimensions in millimetres unless noted otherwise.

Received - 9 June 2020  
Planning Applications Group

Reference Drawings


- Topographical Survey - SCS-1106C-18-003 Thanet Parkway - Survey inc. underpass
- Mapping - THPA-URS-MAP-ZZ-00001
- Mapping - THPA-URS-MAP-ZZ-00002
- Ordnance Survey - OP160124-BNL-ZZ-YYY-DRG-ECV-000359
- Road Junction - OP160124-BNL-ZZ-YYY-DRG-ECV-000356
- Utility Survey - SD20271-01

Key to symbols

	Platforms		Zebra Crossing
	Station Access Road		Ramped speed reduction tables
	Car park		Active electric vehicle parking
	Footway block paving and Pedestrian Walking Route		Passive electric vehicle parking
	Proposed concrete field access road		
	Verge, island, soft landscape area		
	Area for provision of sub-station & modular unit (cleaners store, winter provision etc.)		
	Bollard		
	Lifting Barrier		
	Planning application boundary		
	Existing Public Right of Way Footpath		

SUMMARY OF VEHICLE SPACES PROVIDED*	
VEHICLE TYPE PROVISION	CAPACITY
Total car parking provision (inclusive of standard car parking, disabled parking spaces, electric vehicle spaces)	297
Disabled parking spaces	16
Pick-up / set-down / Taxi's	20
Pedal Cycle Users	40
Electric vehicle users (Including Disabled electric spaces) 10% Active / 10% passive (future use)	30/30
Staff parking spaces	3
Bus stop bay	2

\*Subject to design development.

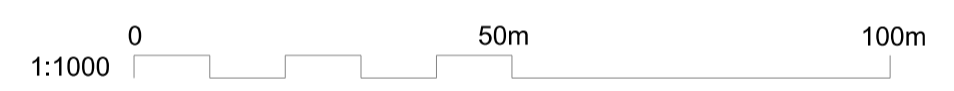

Rev	Date	Drawn	Description	Ch'k'd	App'd
P04	08/06/20	CP	Planning Submission	DG	MK
P03	17/09/19	IAS	Planning Submission	DG	MK
P02	06/08/19	IAS	Form 002 Issue	DG	MK
P01	30/07/19	IAS	Draft Issued for Planning Review	DG	MK

**MOTT MACDONALD**

Mott MacDonald House  
8-10 Sydenham Road  
Croydon  
CR0 2EE  
United Kingdom  
T +44 (0)20 8774 2000  
F +44 (0)20 8681 5706  
W www.mottmac.com

Client

**BAM Nuttall**  
Station Road  
Edenbridge  
Kent  
TN8 6HL

Title

**160124 Thanet Parkway Station  
General Arrangement  
Site Wide Plan**

Designed	S.R.FORD	SF	Eng check	D.S.GIBSON	DG
Drawn	I.A.SUSSEX	IS	Coordination	D.S.GIBSON	DG
Dwg check	S.R.FORD	SF	Approved	M.KYNOCH	MK
Scale at A1	1:1000	Status	PRE	Rev	P04
Security					STD
Drawing Number	402179-MMD-00-XX-DR-C-0010				