


Footway

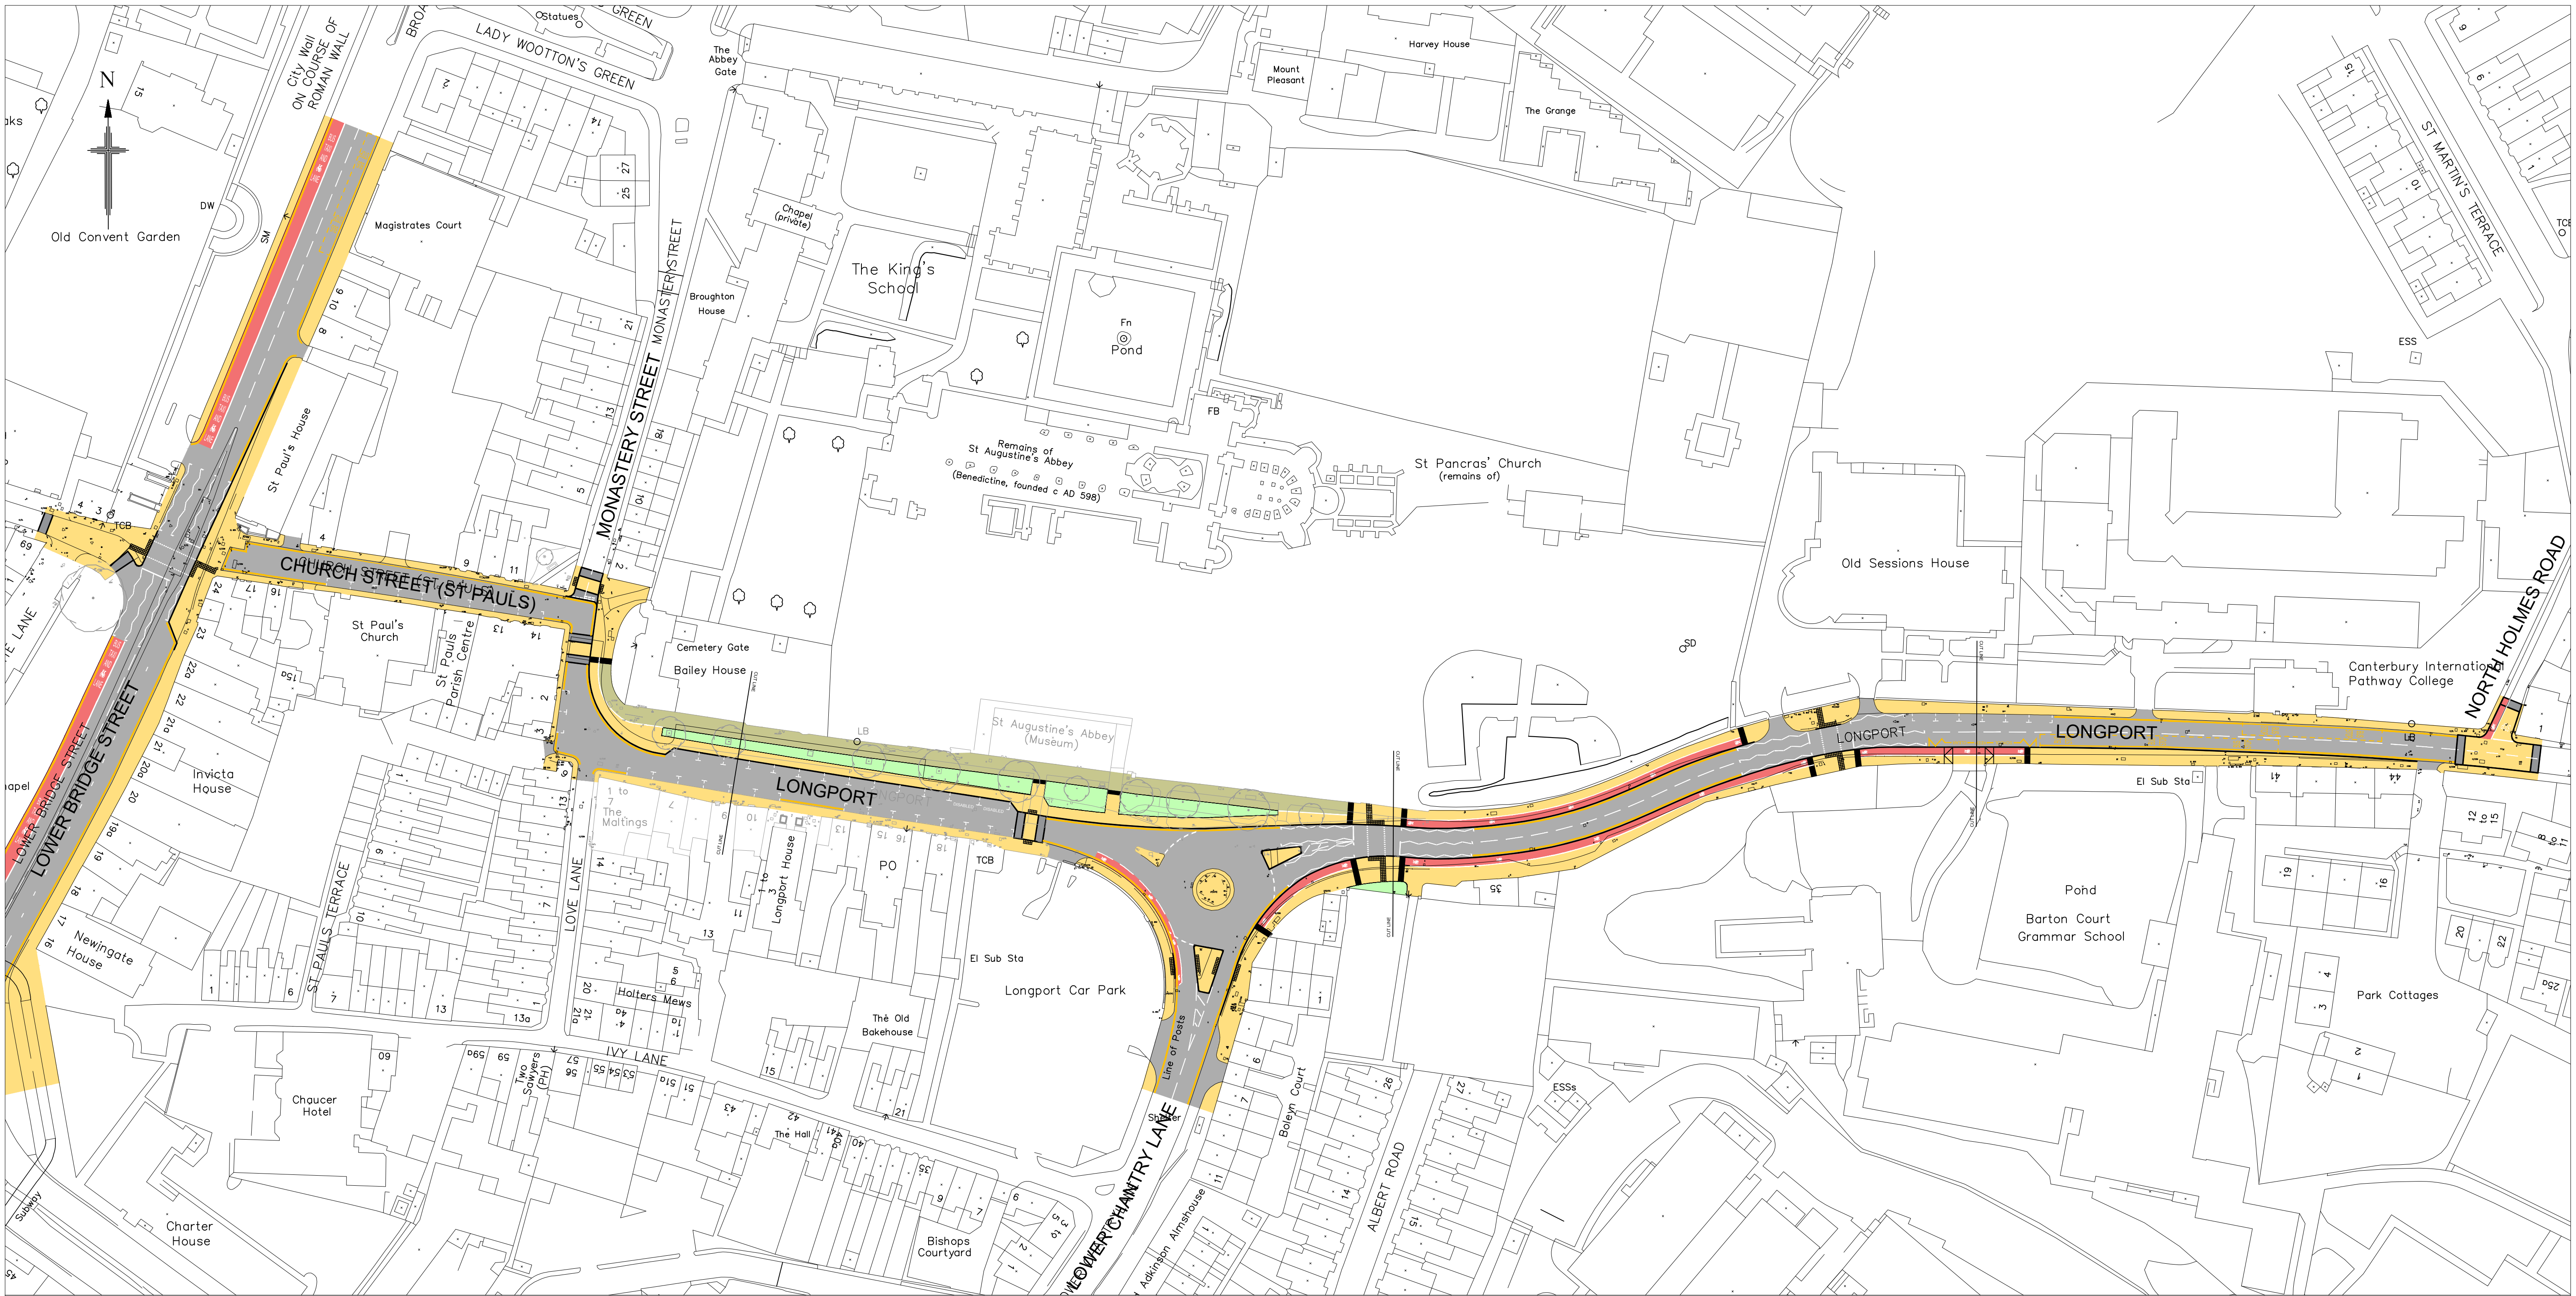


Proposed 2.0m Wide
Cycle Route



Proposed 4.0m Wide
Rolled Limestone
Cycle Route



Existing Carriageway

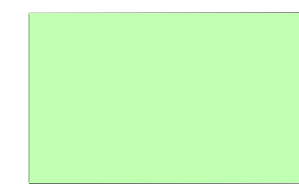

Proposed Verge

LONGPORT, CANTERBURY PROPOSED CYCLE ROUTE SCHEME - WHOLE SCHEME