


Appendix D

Catchment Drainage Infrastructure

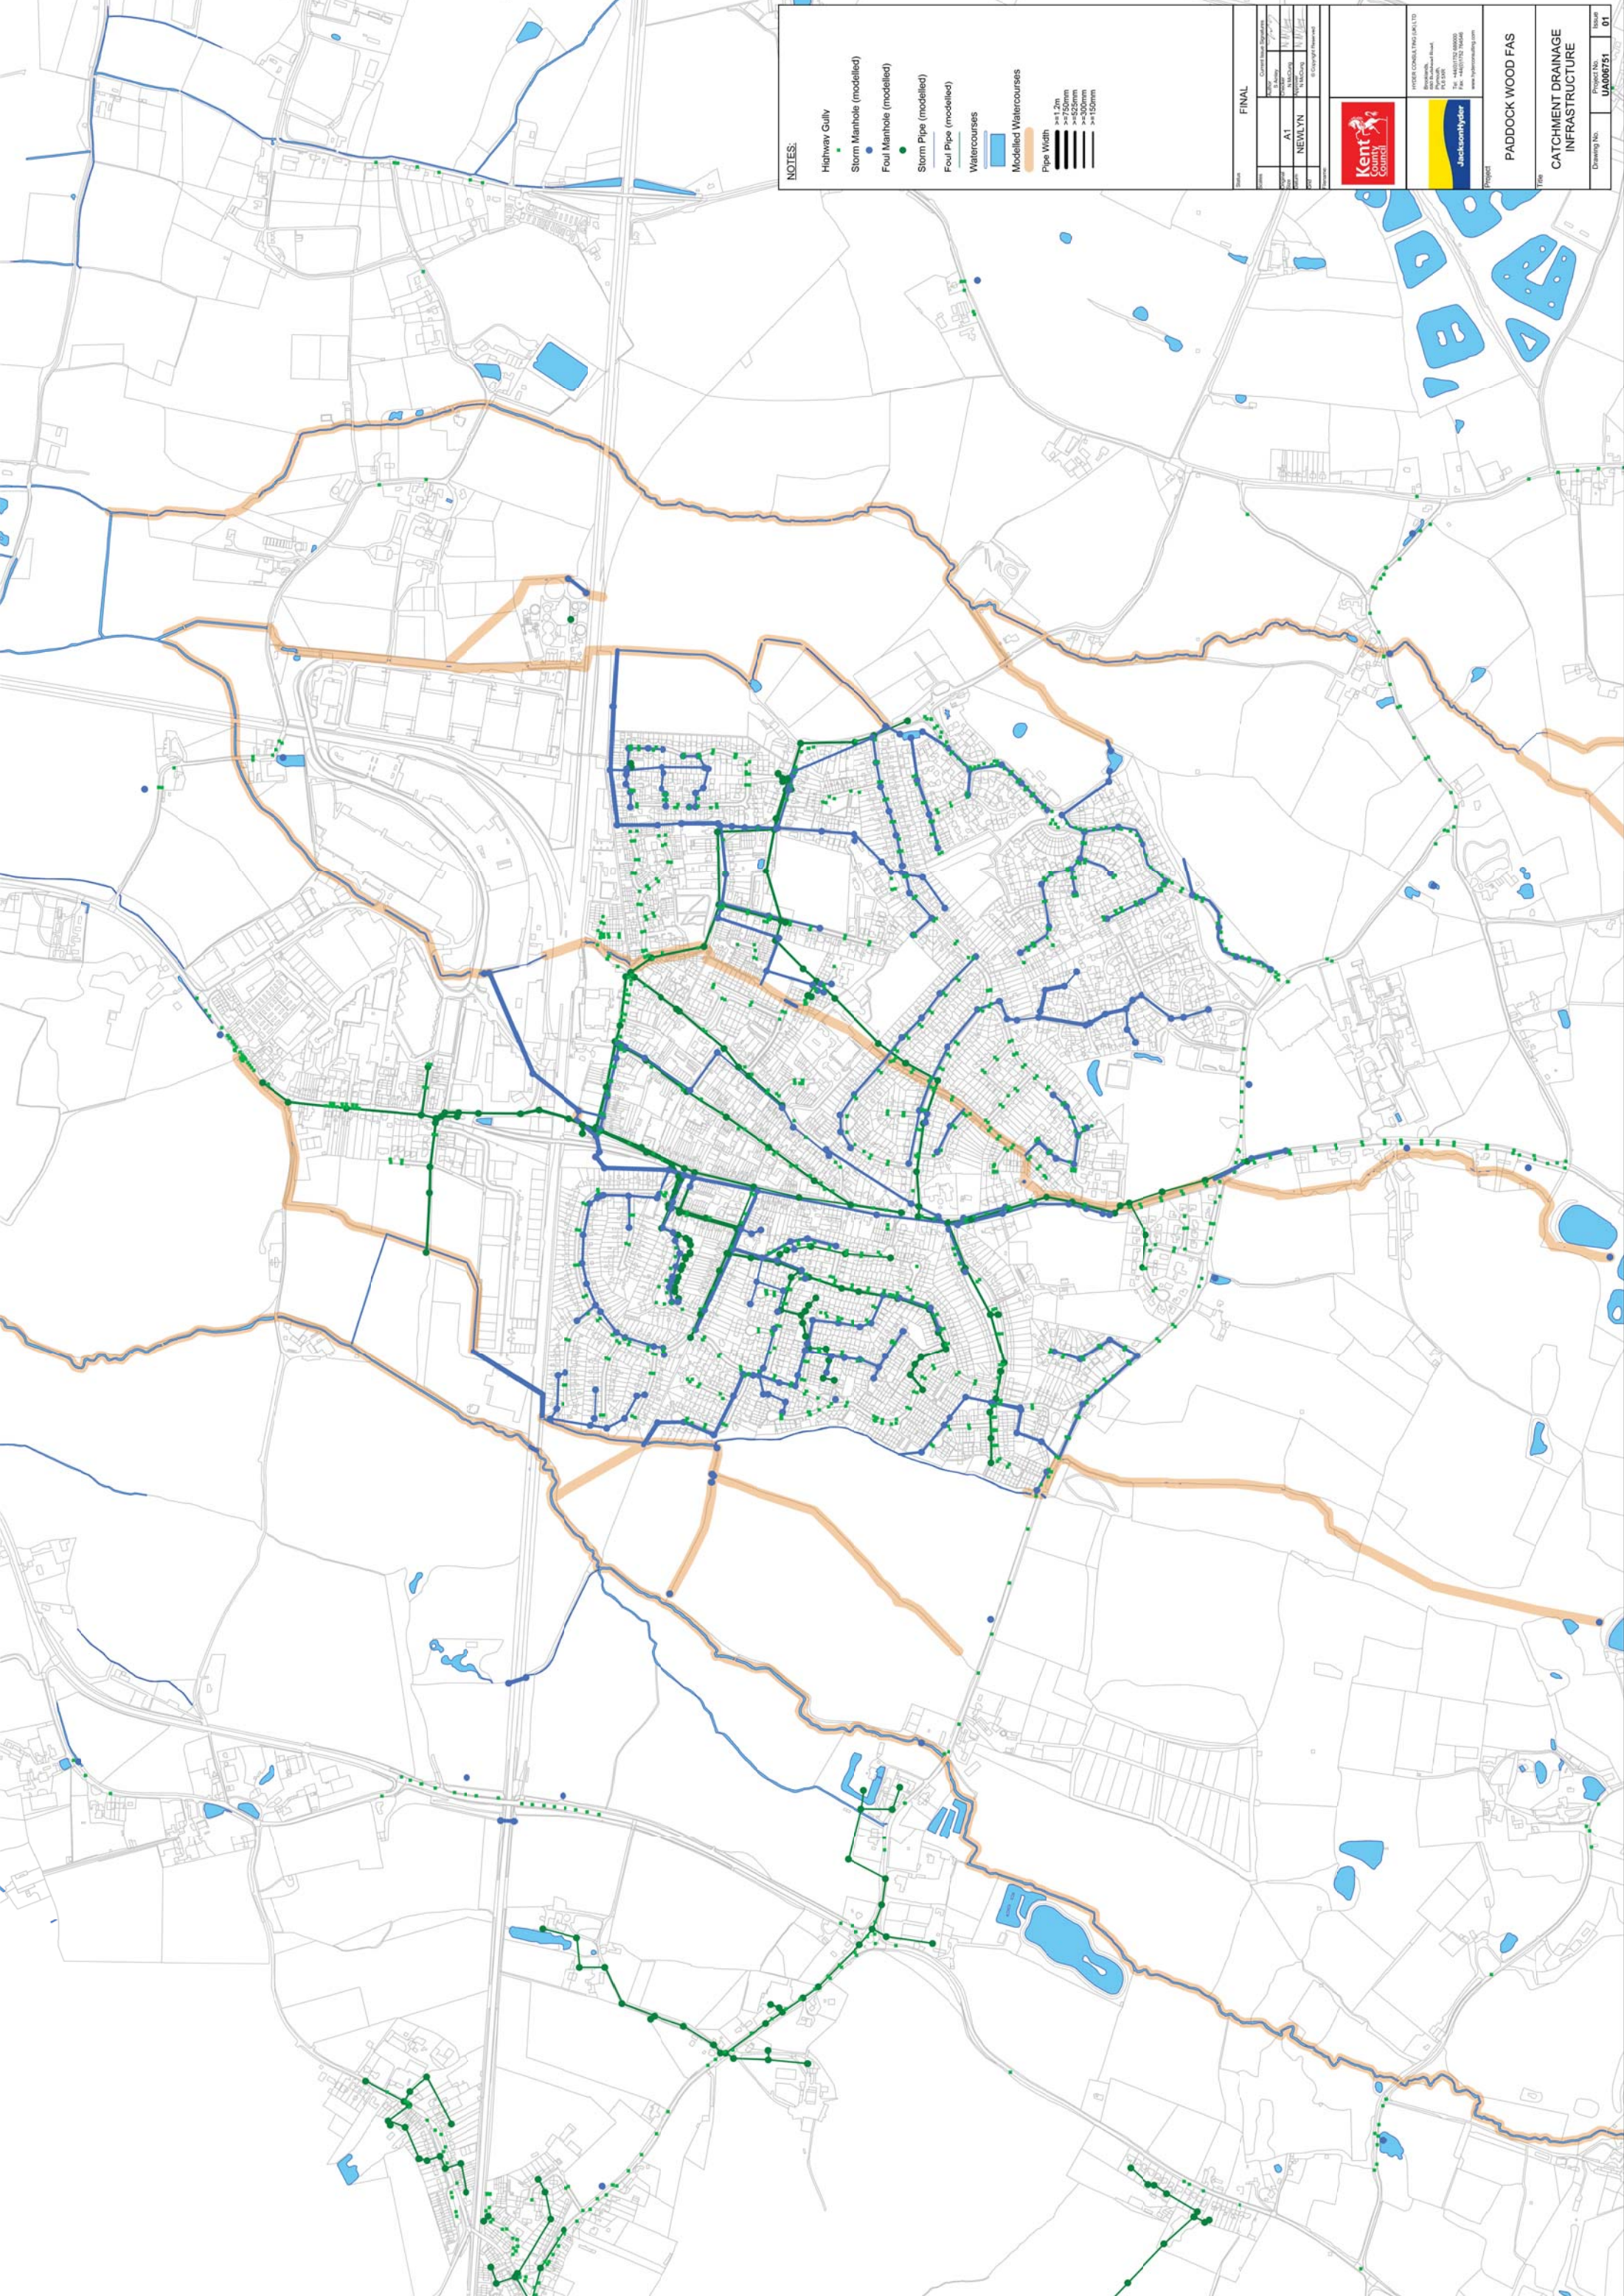

NOTES:

- Highway Gully
- Storm Manhole (modelled)
- Foul Manhole (modelled)
- Storm Pipe (modelled)
- Foul Pipe (modelled)
- Watercourses
- Modelled Watercourses
- Pipe Width
 - >=1.2m

FINAL

Author	Checked	Drawn	Scale	Project No.	Issue
				UA006751	01

Kent


Paddock Wood FAS

CATCHMENT DRAINAGE INFRASTRUCTURE